


This drawing is subject to amplification from further construction information. Any discrepancy found on drawing to be notified to architect immediately. All foundations to be modified to suit ground conditions & structural requirements after site investigation by others. No dimensions or sizes to be scaled from this drawing. All sizes or dimensions to be checked before construction. This drawing is copyright & must not be copied without consent.

Paper Size: A1	2/602/3H
Drawn: DRF	
Date: 10.08.13	

- H. Amended garage roof plan DRF 06-02-15
- G. Relocation of proposed replacement dwelling and garage & garden store/workshop DRF 07-01-15
- F. Adjustments following planning consult DRF 23-06-14
- E. Proposed replacement Dwelling Location amended DRF 19-04-14
- D. Site detail added DRF 01-12-13
- C. Roof plan amended DRF 18-11-13
- B. Site Plan amended slightly from Land Registry Dimensions DRF 05-11-13

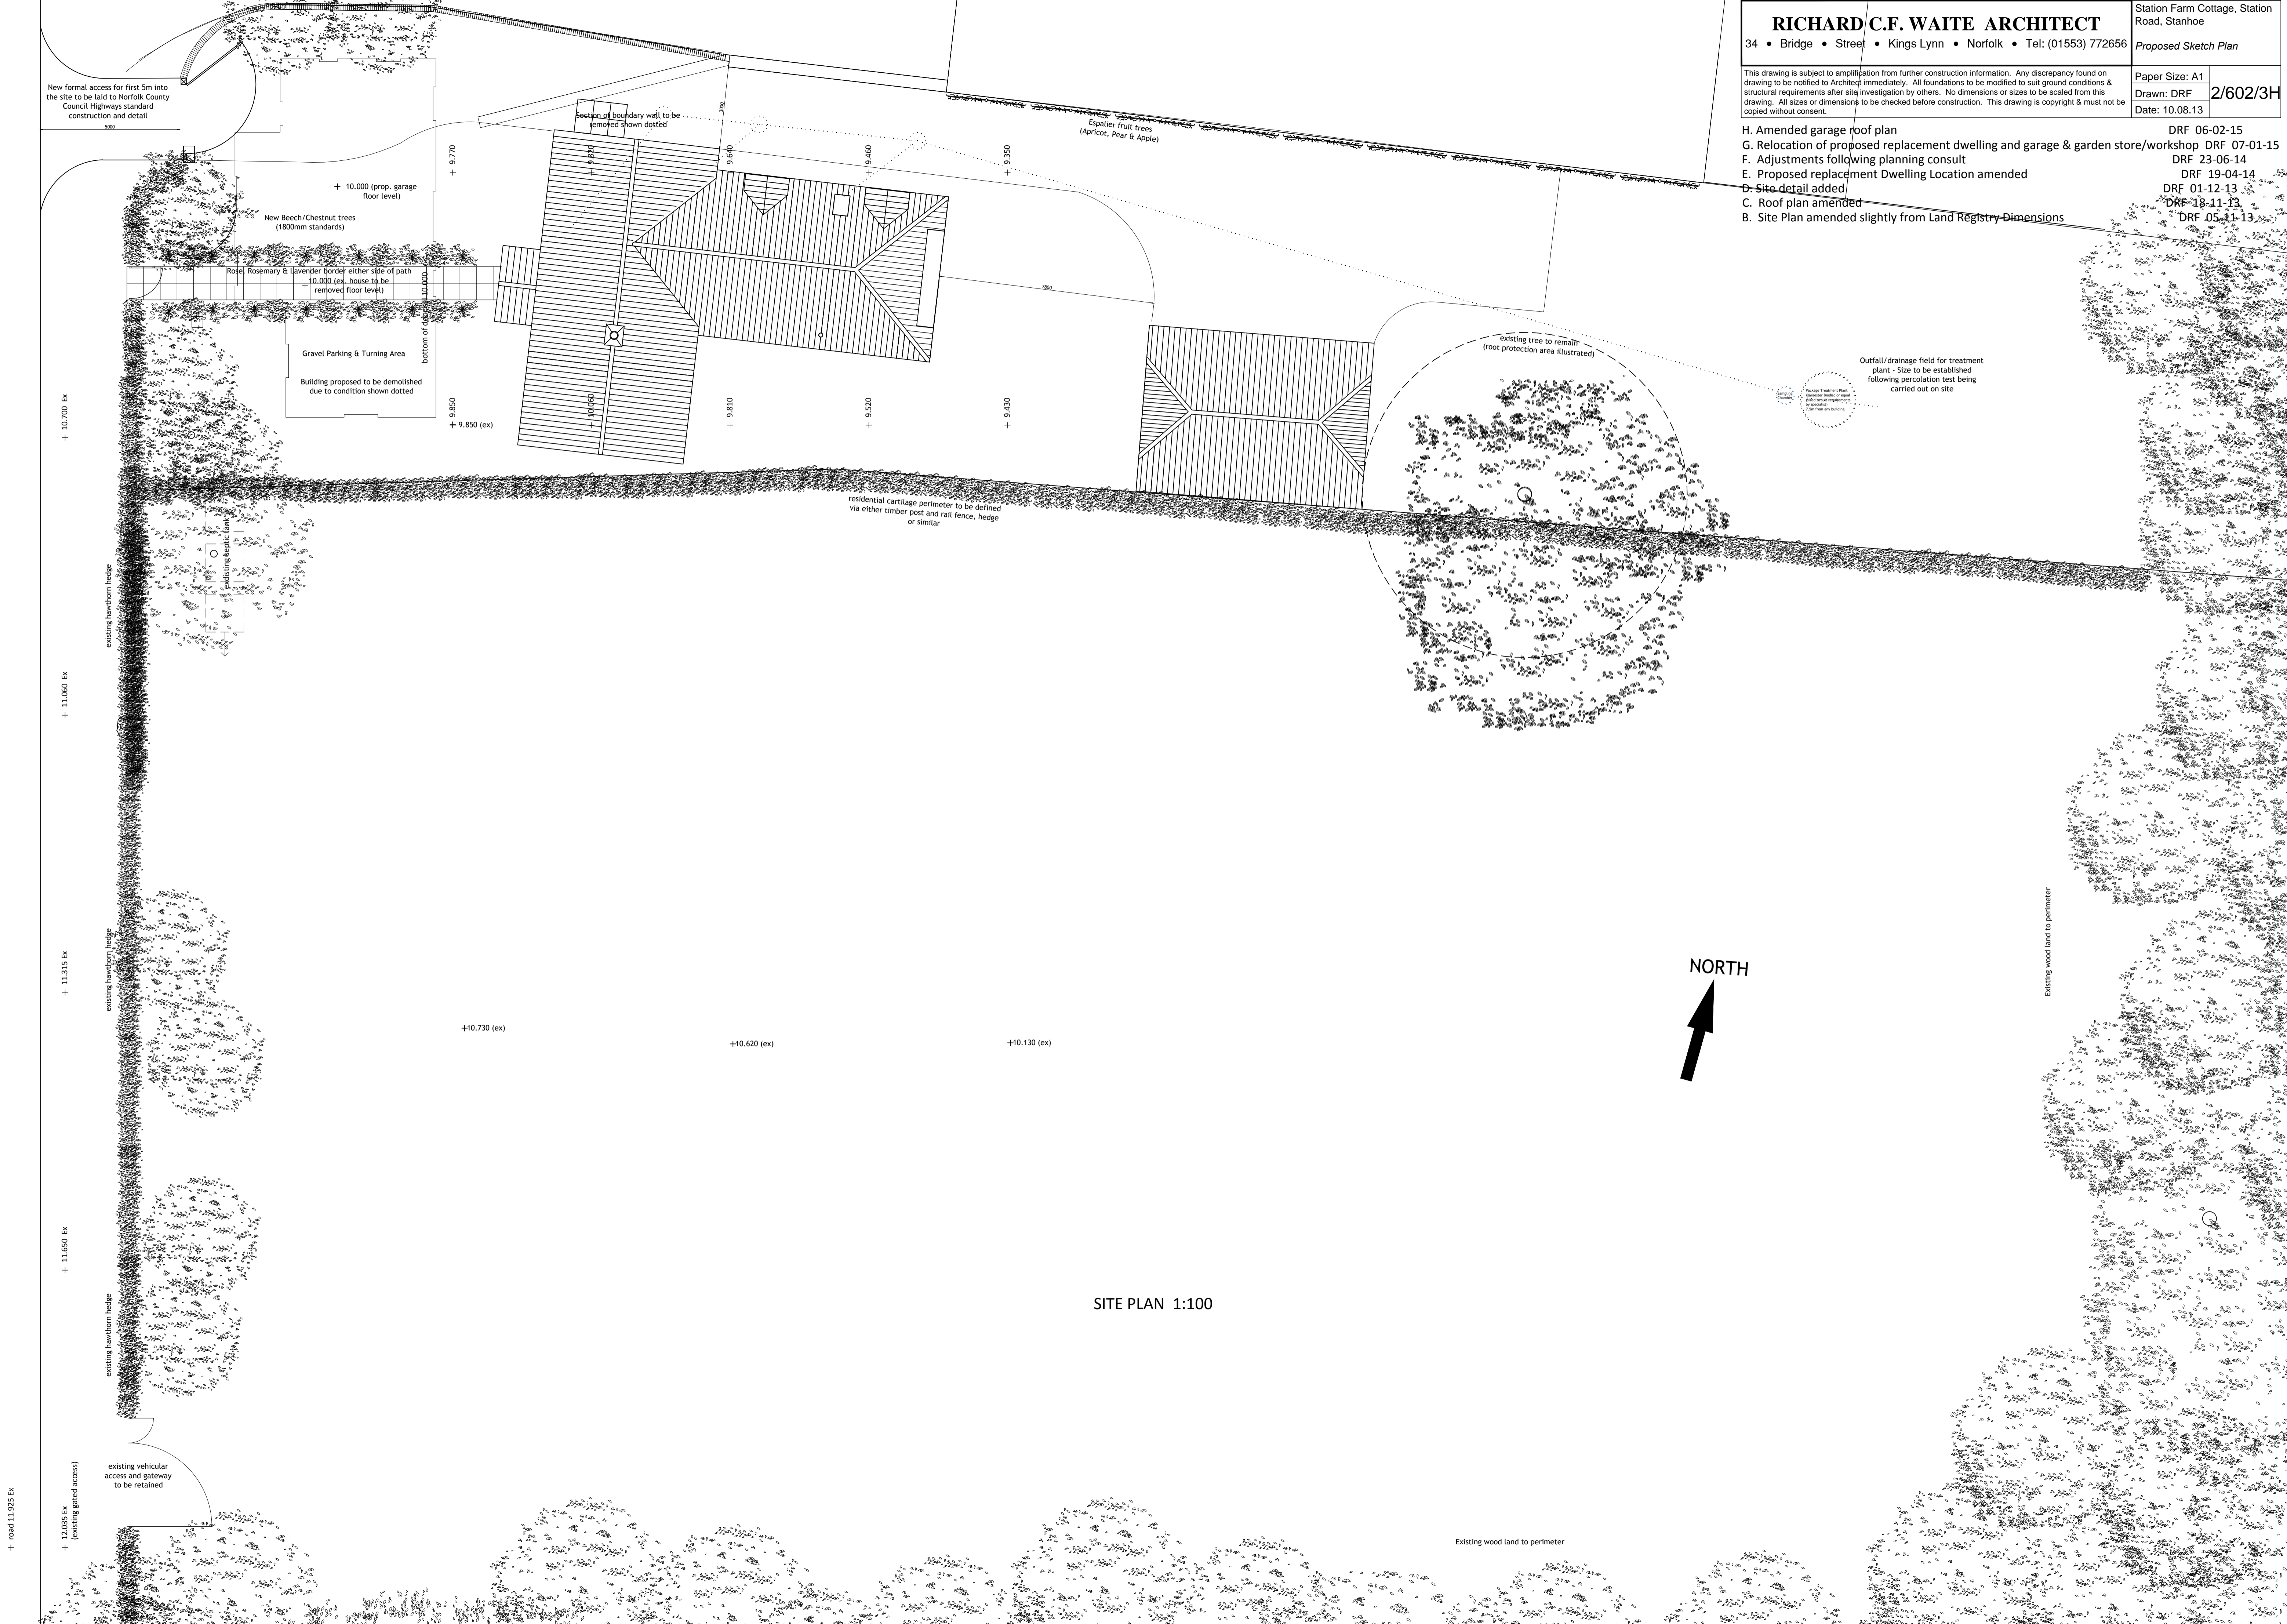

SITE PLAN 1:100