


Front Elevation (1:100)



Side Elevation (1:100)

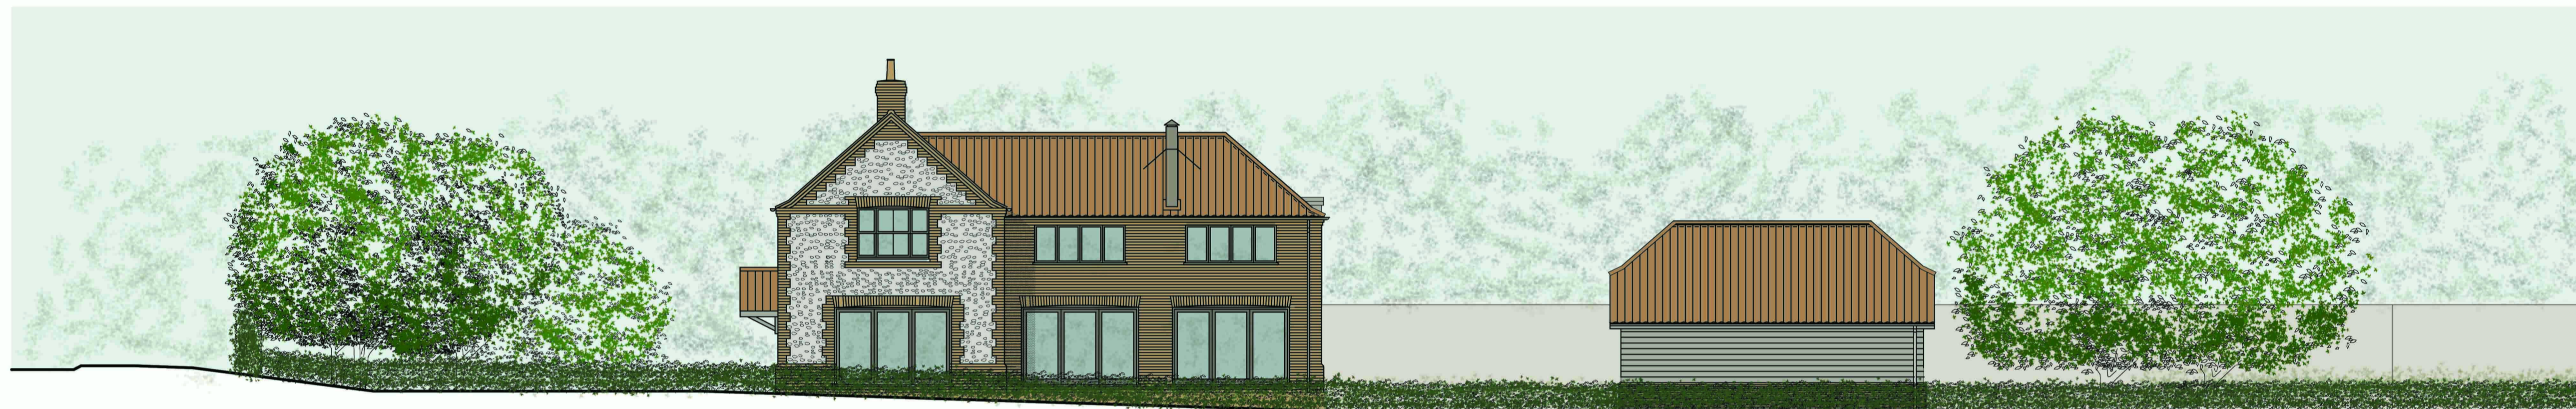

Side Elevation (1:100)



Site Plan (1:500)

- E revisions made to suit roof plan (garage) and opening amendments DRF 06-02-15
- D revisions made following amended location and detail of proposal DRF 08-01-15
- C revisions following planning consult DRF 23-06-14
- B revised building into street scene following Planning Consult DRF 06-06-14
- A amendment to building position DRF 10-04-14

| | | |
|--|----------------|---|
| RICHARD C.F. WAITE ARCHITECT | | Station Farm Cottage, Station Road, Stanhoe |
| 34 • Bridge • Street • Kings Lynn • Norfolk • Tel: (01553) 772656 | | <i>Proposed</i> |
| This drawing is subject to amplification from further construction information. Any discrepancy found on drawing to be notified to Architect immediately. All foundations to be modified to suit ground conditions & structural requirements after site investigation by others. No dimensions or sizes to be scaled from this drawing. All sizes or dimensions to be checked before construction. This drawing is copyright & must not be copied without consent. | | |
| Paper Size: A1 | 2/602/5E | |
| Drawn: DRF | Date: 01.12.13 | |