



KEY:


- 1. Zinc cladding
- 2. Charred timber cladding
- 3. Clear treated timber cladding
- 4. Flint
- 5. Aluminium windows and doors
- 6. Glass guarding
- 7. Aluminium rainwater goods

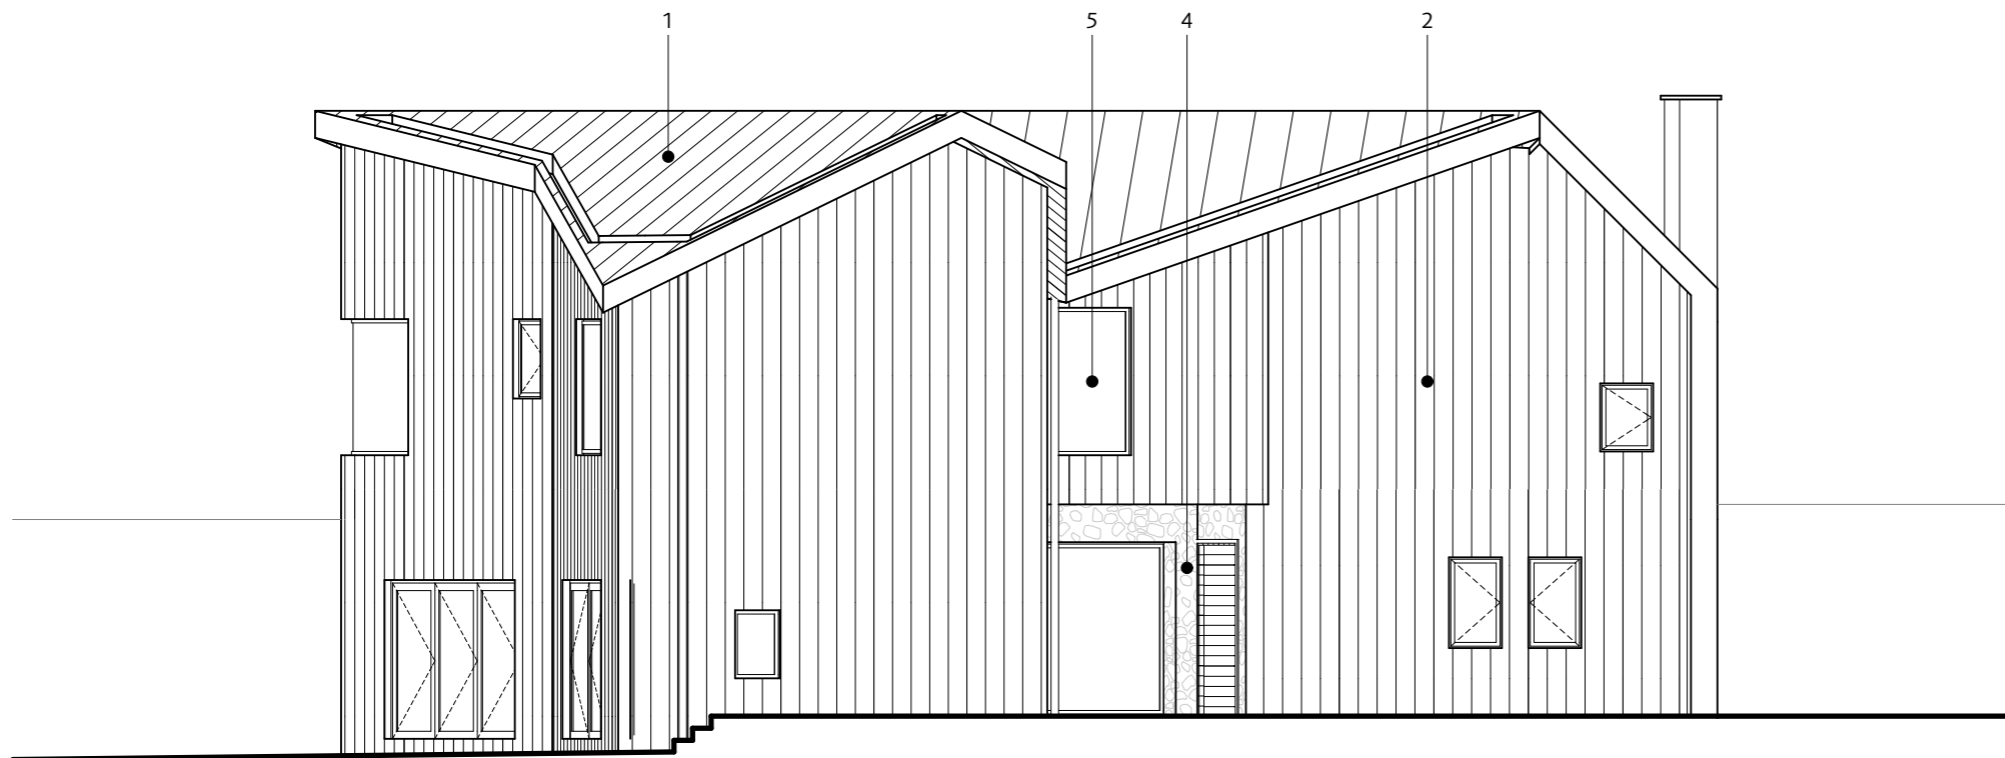

PROPOSED NORTH ELEVATION

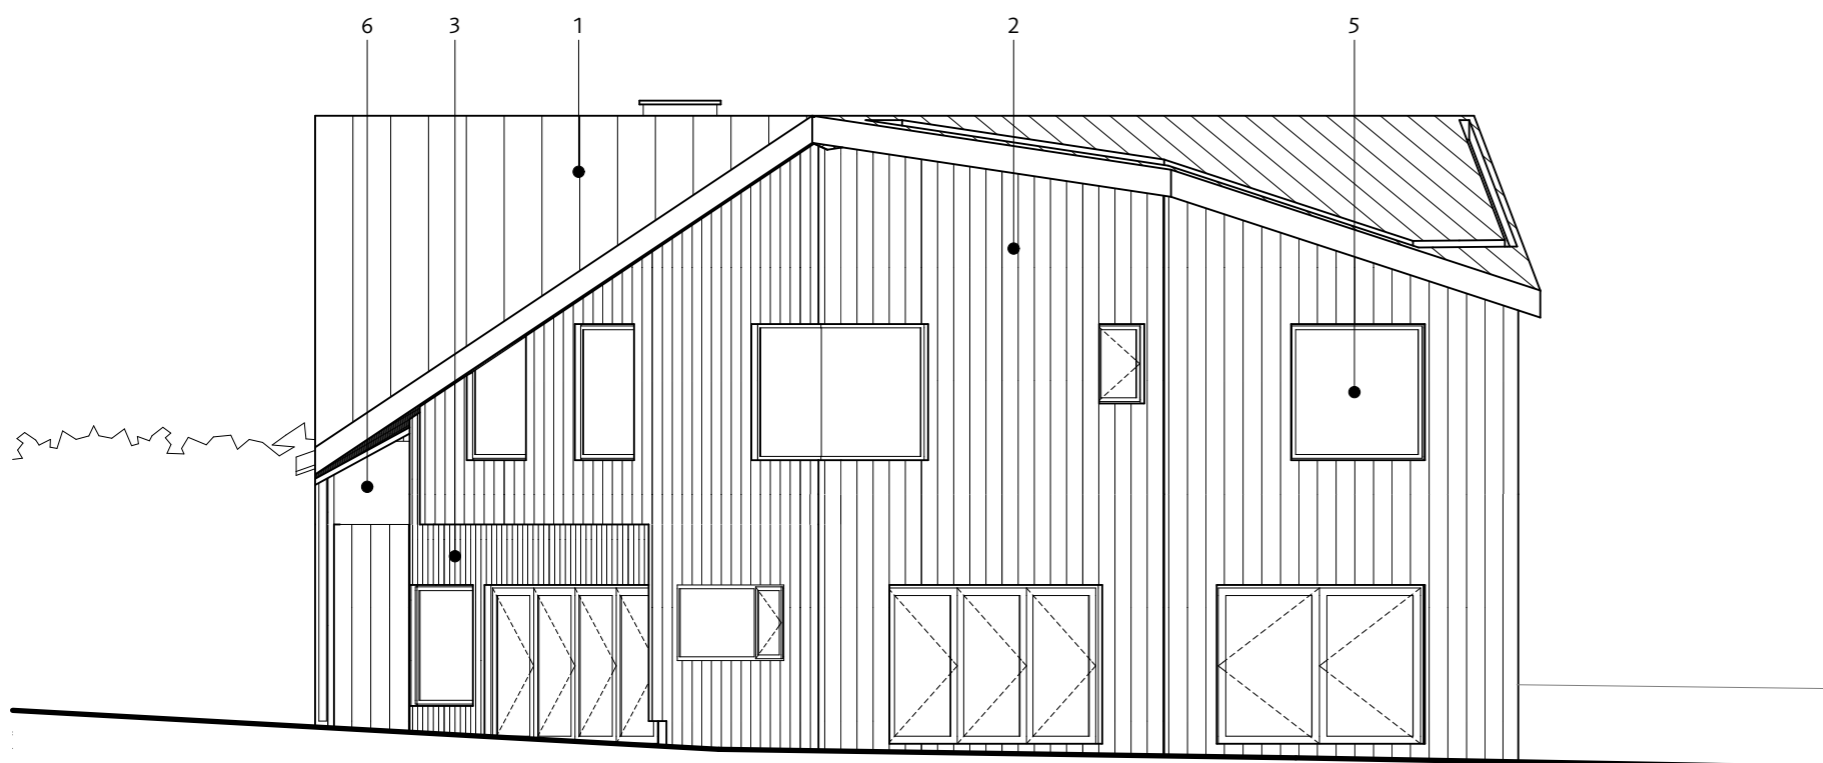


PROPOSED EAST ELEVATION

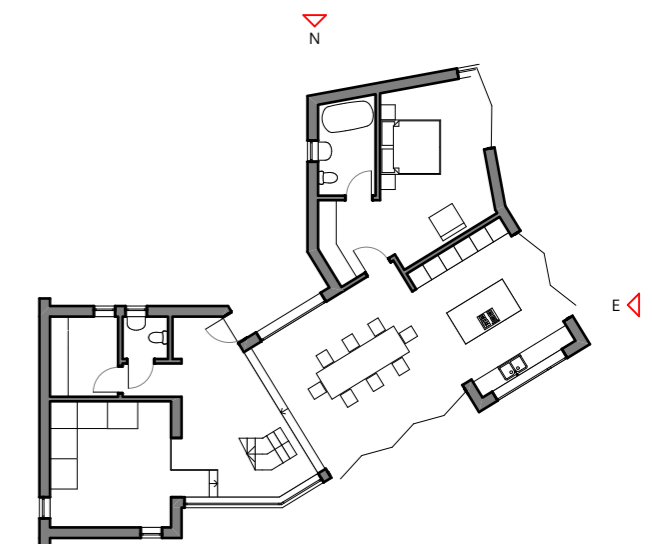

KEY PLAN

PROPOSED NORTH AND EAST ELEVATIONS

At 1:100 scale

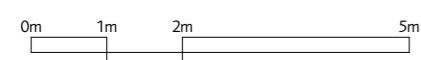

- 01/08/2018 Drawing issued for planning. revisions HUDSONArchitects <small>www.hudsonarchitects.co.uk info@hudsonarchitects.co.uk</small>	client David Miller & Gillian Todd	PL-200
	job Station Farm Cottage Station Farm Cottage, Station Road, Stanhoe, address King's Lynn, PE31 8QN	
AS PROPOSED title ELEVATIONS	status PLANNING	Do not scale off dimension. Check all dimensions on site and report any discrepancies immediately. This drawing is copyright of Hudson Architects.
scale 1:100@A3	date 15/03/2018	