


# 17/00294/F

Shining Tree Healthy Living Centre Ltd  
Downham Road Salters Lode

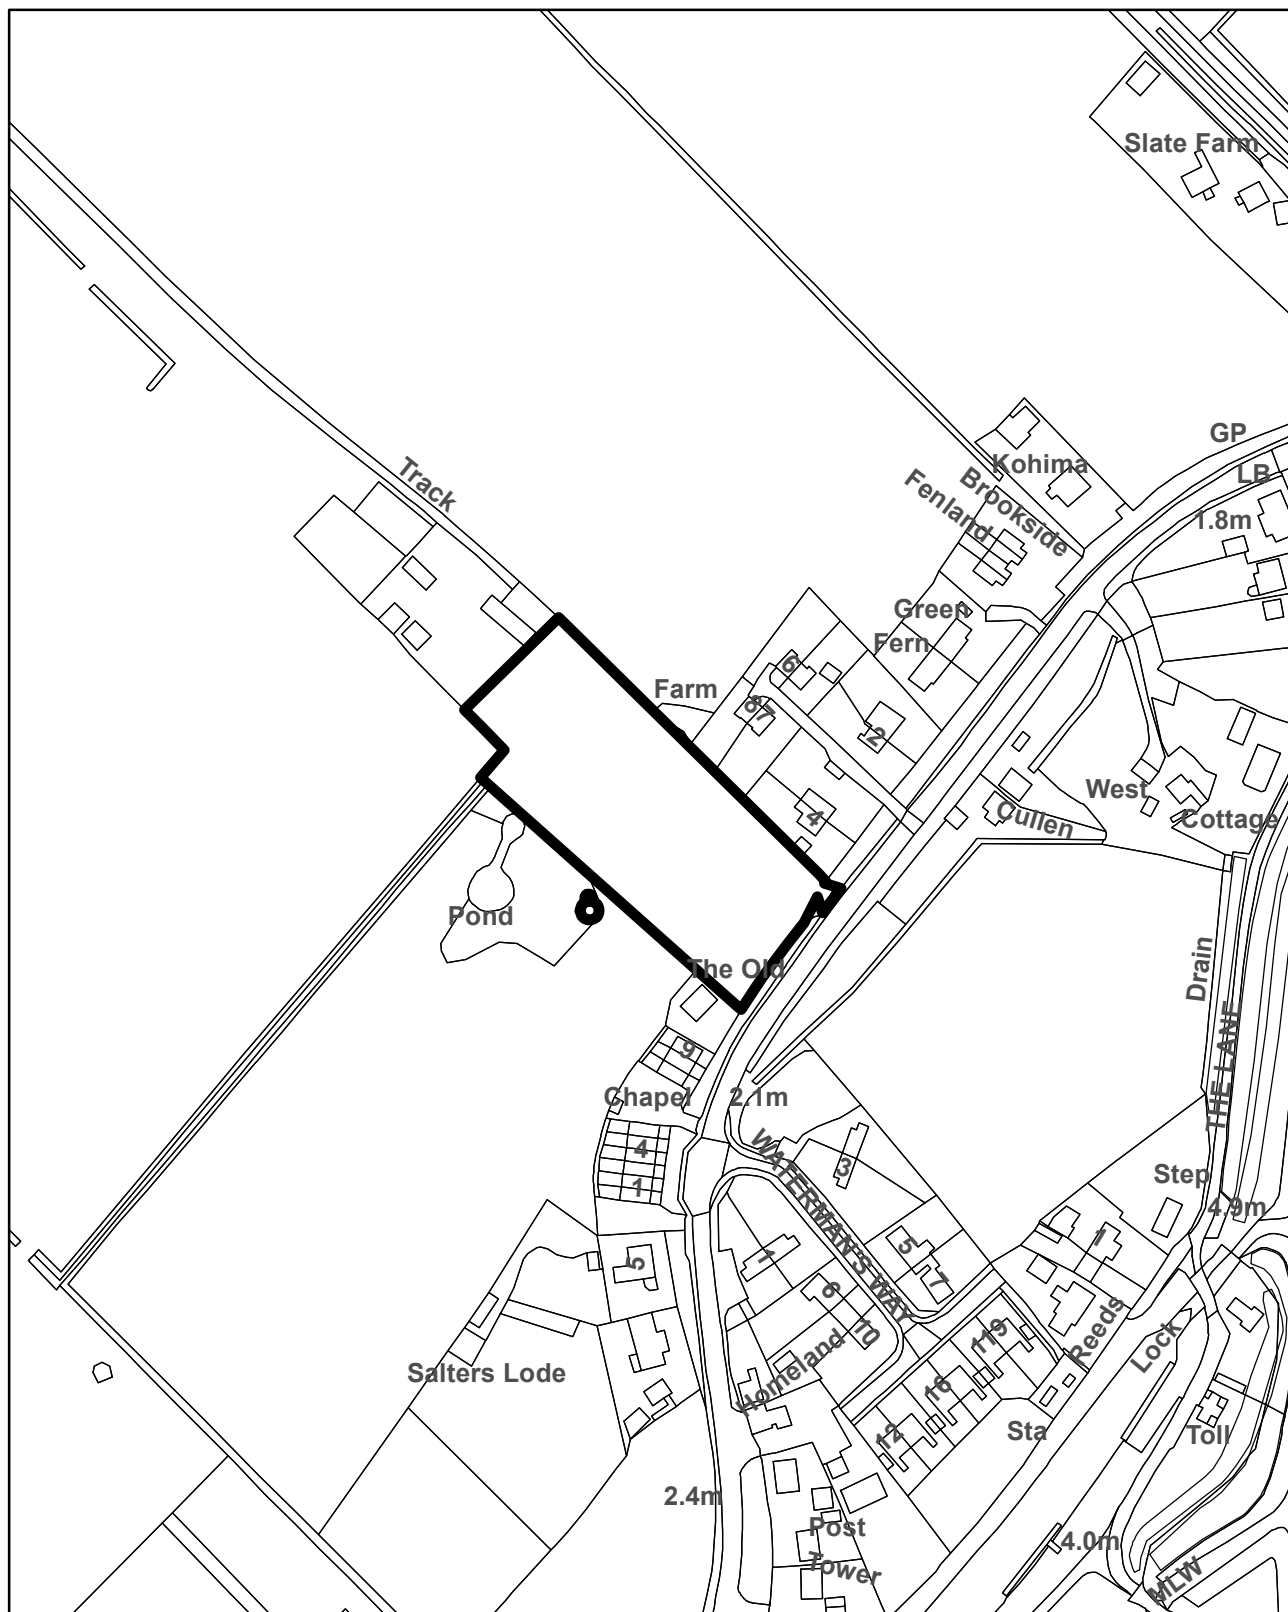

## 1:2,500