

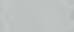

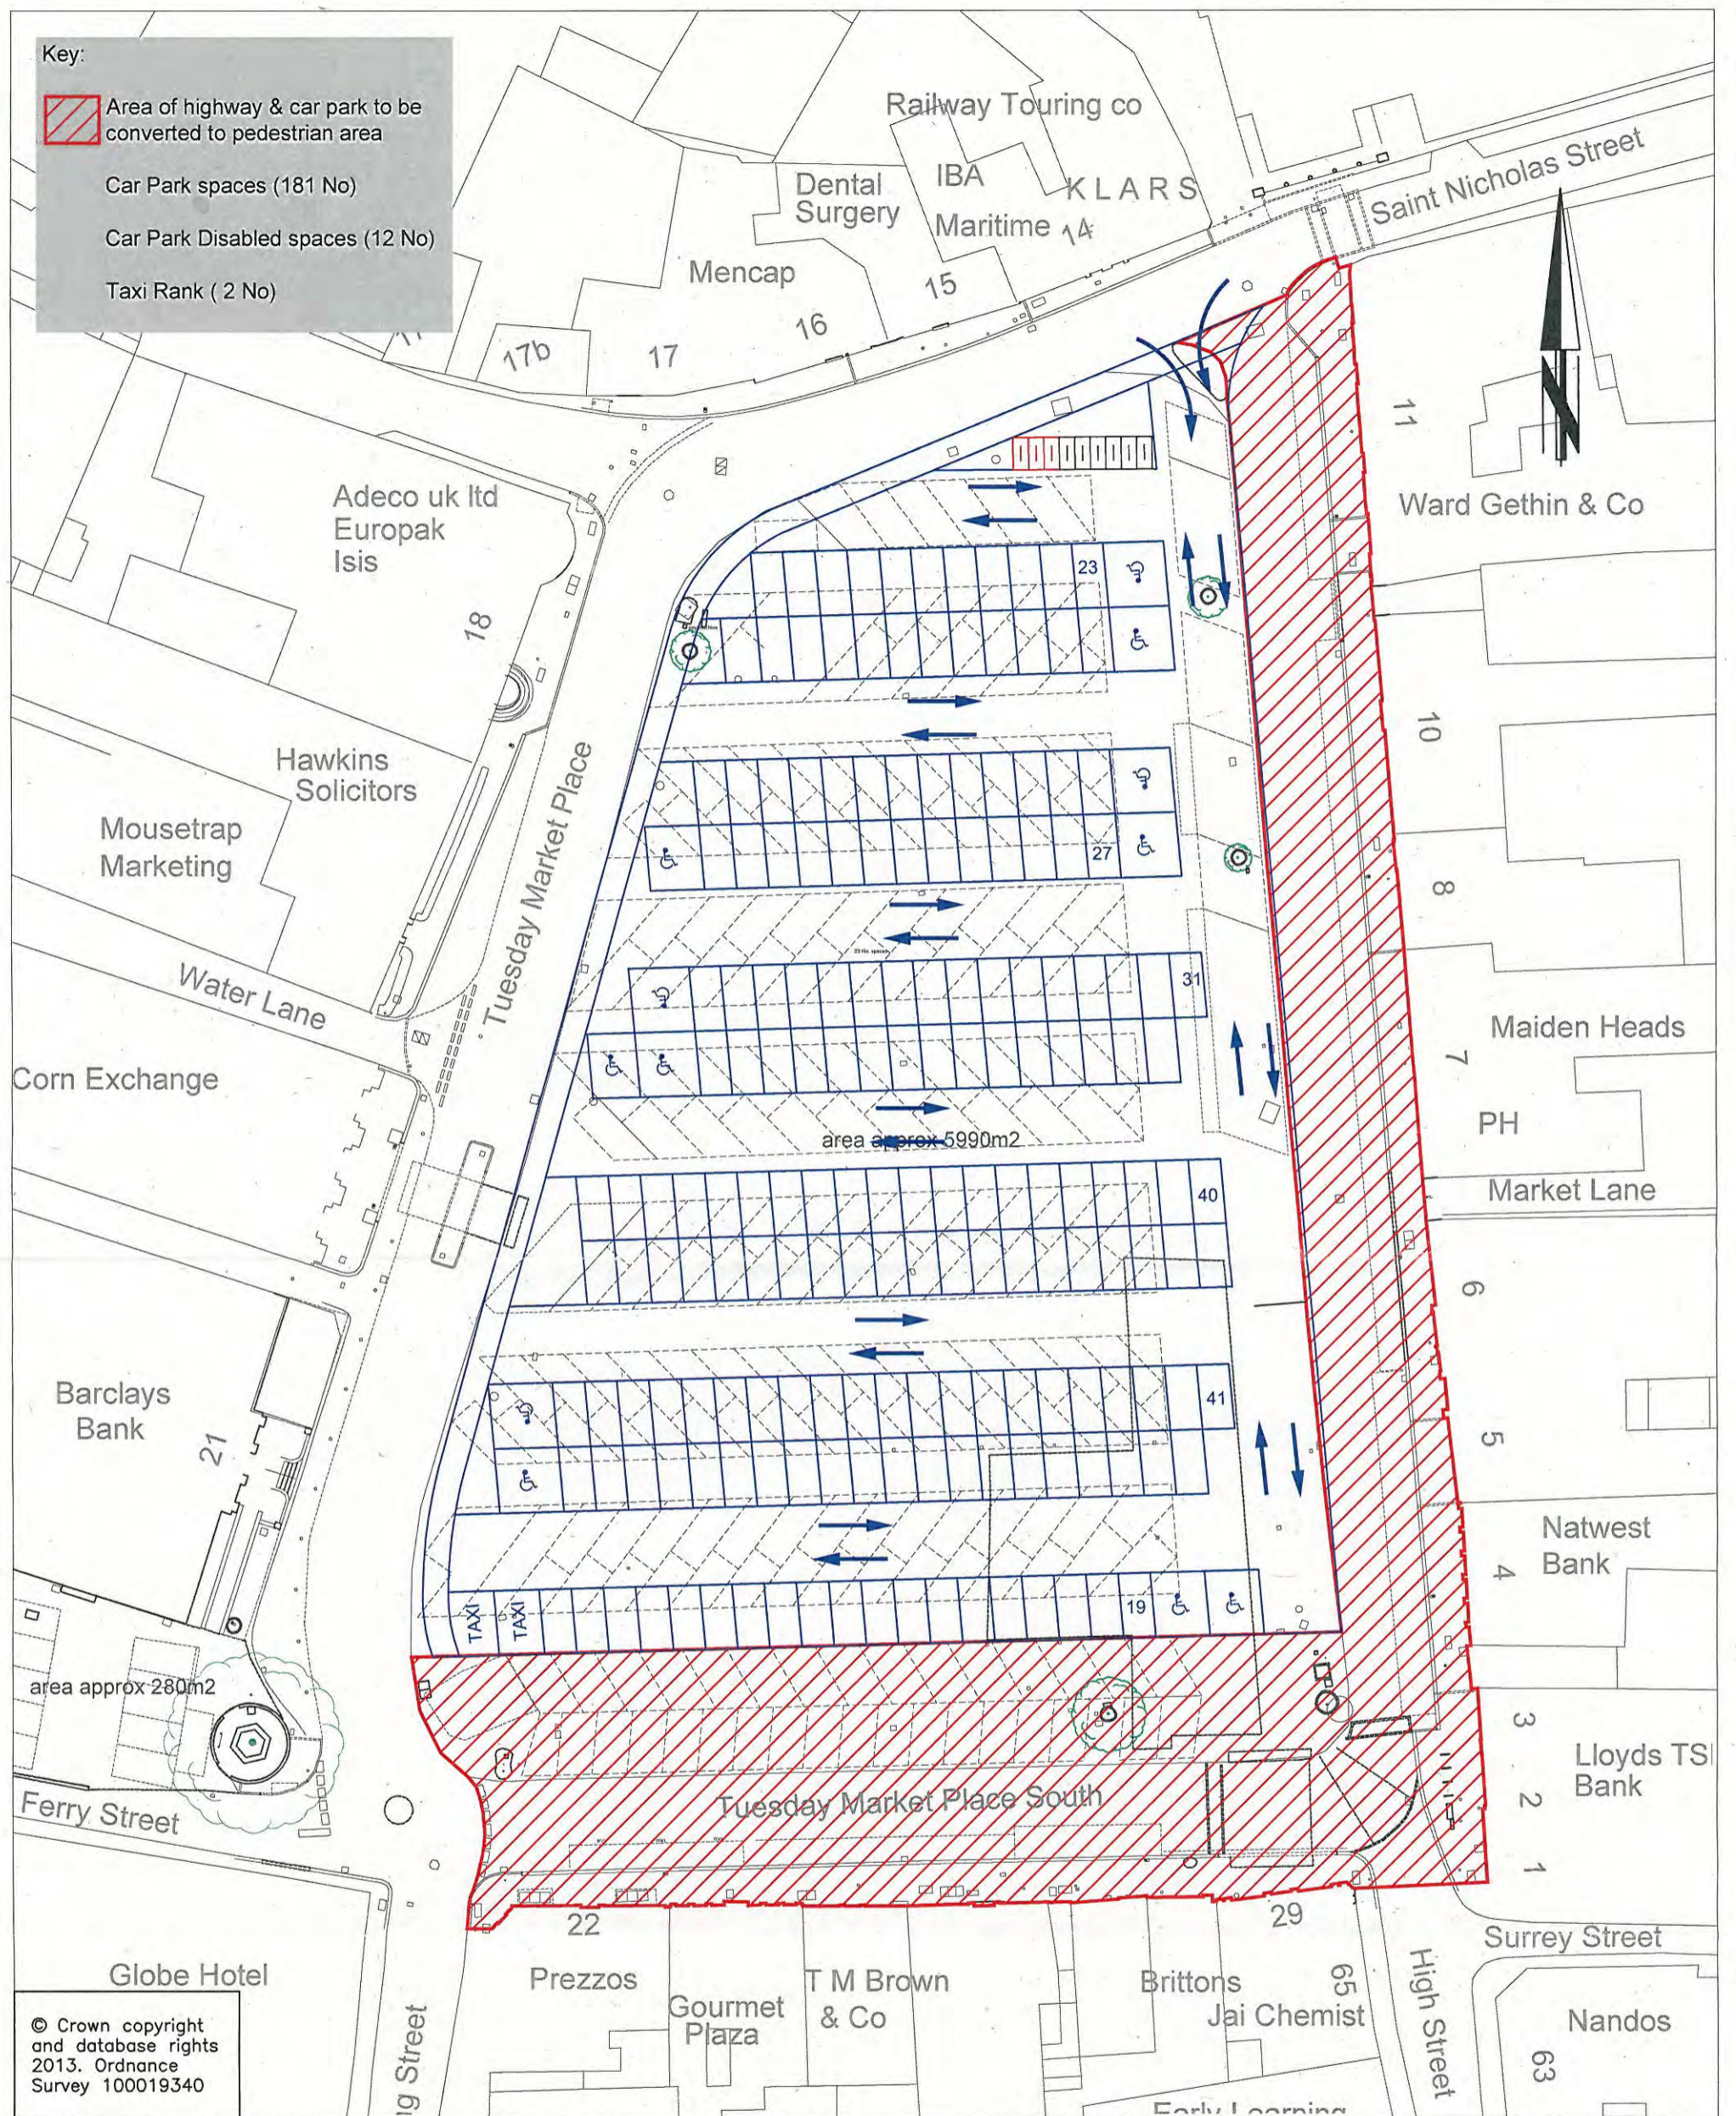


**Key:**

-  Area of highway & car park to be converted to pedestrian area
-  Car Park spaces (181 No)
-  Car Park Disabled spaces (12 No)
-  Taxi Rank (2 No)



© Crown copyright and database rights 2013. Ordnance Survey 100019340

**Norfolk County Council**  
working with  
**MAY GURNEY** **Mott MacDonald**

**DRAWING TITLE**  
King's Lynn  
Tuesday Market Place Pedestrian Improvements  
Proposed Scheme Showing 90 Degree Parking

**Mike Jackson**  
Director of Environment, Transport and Development  
Norfolk County Council  
County Hall  
Martineau Lane  
Norwich NR1 2SG

REV.	DESCRIPTION	CHECKED	DATE

INIT.	DATE	DRAWING No.
SURVEYED BY OS/NPS	2013	PK6046-MP-037
DESIGNED BY TL	2013	PROJECT TITLE
DRAWN BY TL	3/13	King's Lynn, Tuesday Market Place Pedestrian Improvements
CHECKED BY DW	3/13	SCALE 1:500
		FILE No. PK6046