

KEY


■ - BUILDING CONSERVATION TRUST

■ - THEATRE SPACES

■ - PUBLIC SPACES

■ - STAFF SPACES

■ - CROFTERS CAFE

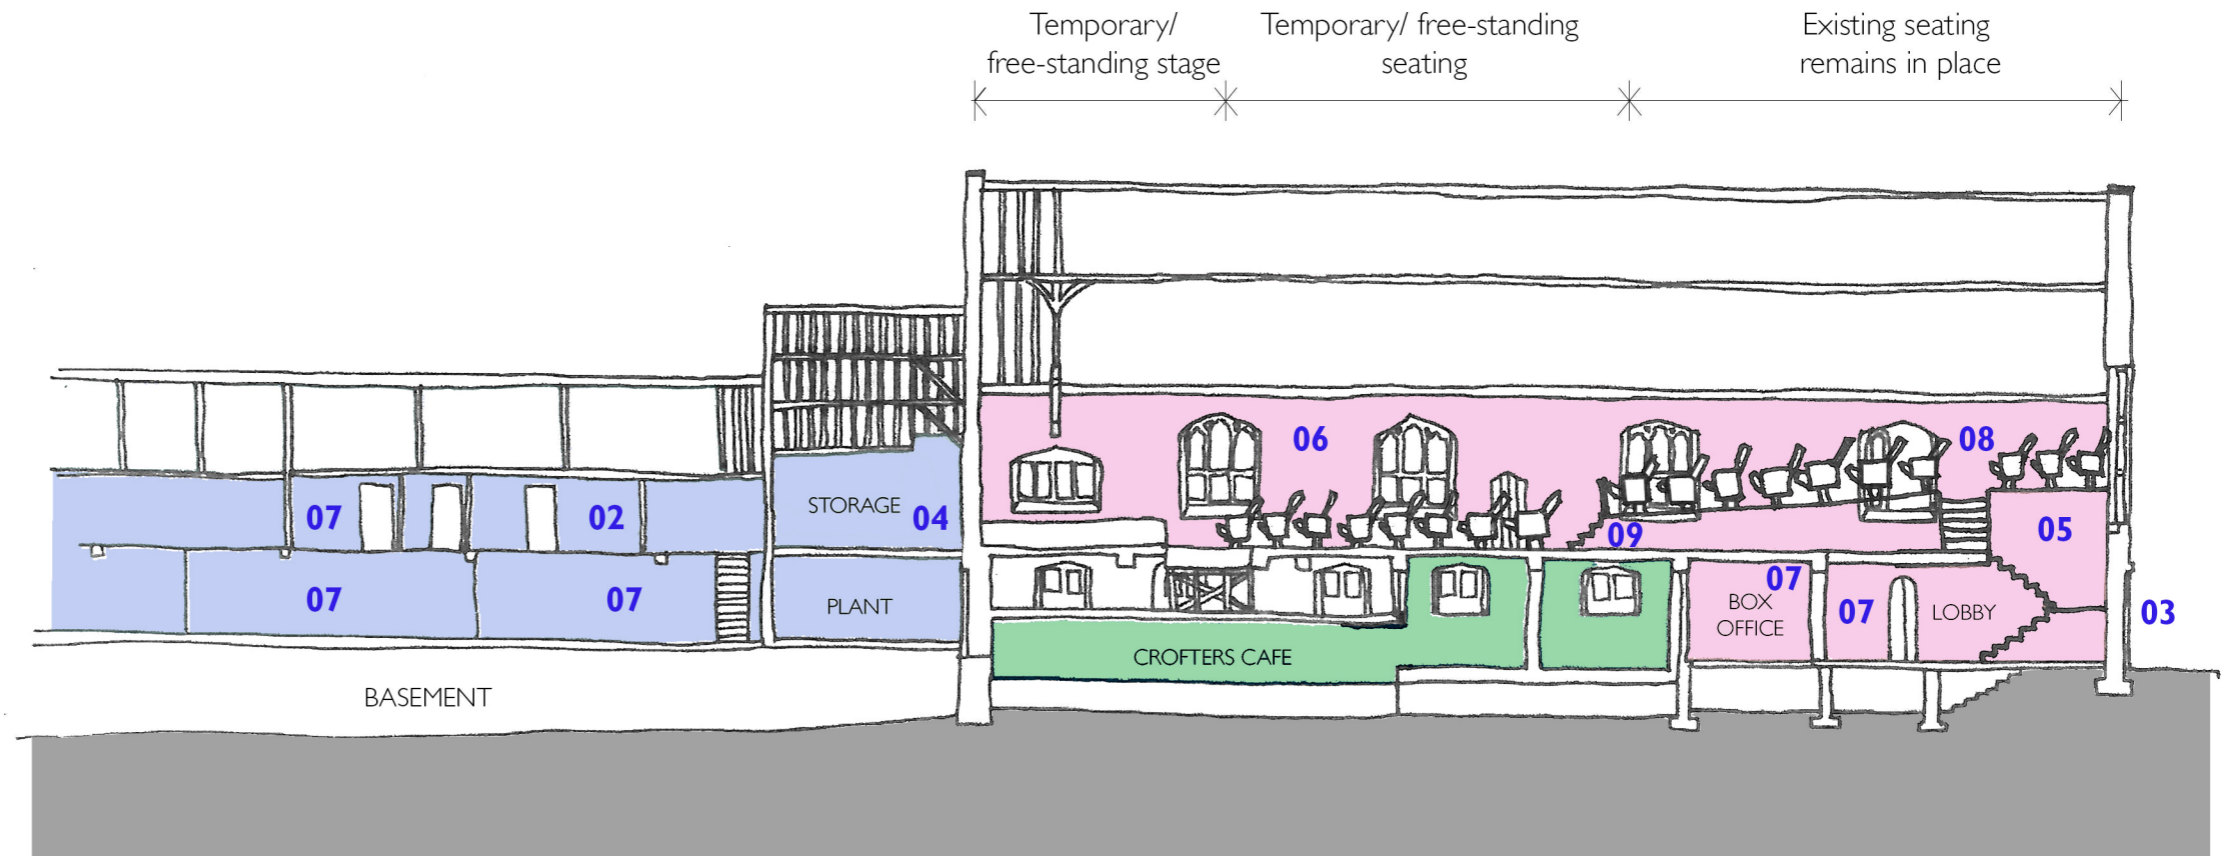

PROPOSED WORKS

- 01.** Existing kitchen and WCs removed, new corridor partition added
- 02.** Existing door and partitions re-arranged, new kitchen installed
- 03.** Existing notice board removed and new decorative timber door added
- 04.** New floor added at lower level and partitions removed
- 05.** Existing staircase and seating to front of hall to remain
- 06.** Area of existing seating removed and floor re-levelled

- 07.** Light touch refurbishment, redecoration only
- 08.** Full refurbishment, plaster repairs, overhaul doors and windows, full redecoration
- 09.** New timber staircase