


15/00503/F

42 Station Road Clenchwarton

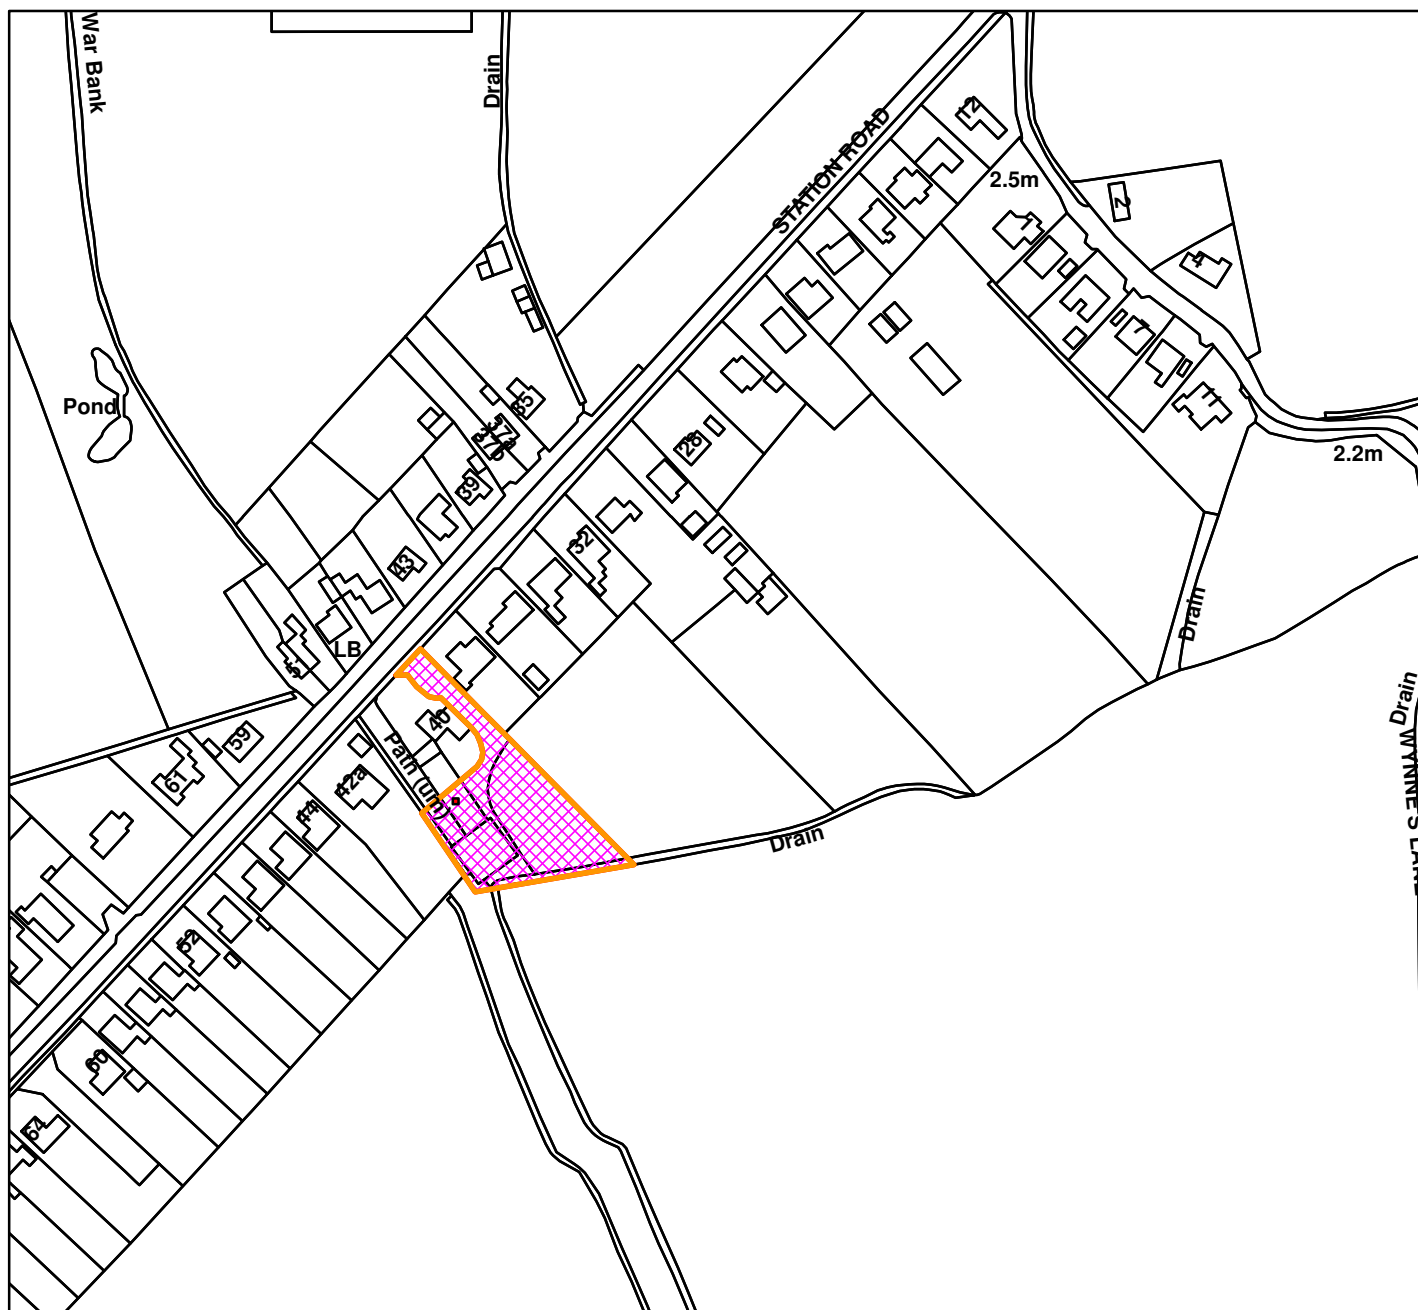

**Scale:** 1:2,500

Borough Council of  
**King's Lynn &  
West Norfolk**



Tel. 01553 616200 - Fax. 01553 691663

Organisation	BCKLWN
Department	Department
Comments	1:2500
Date	15/07/2015
MSA Number	0100024314