


15/00667/F

6 Wisbech Road Outwell

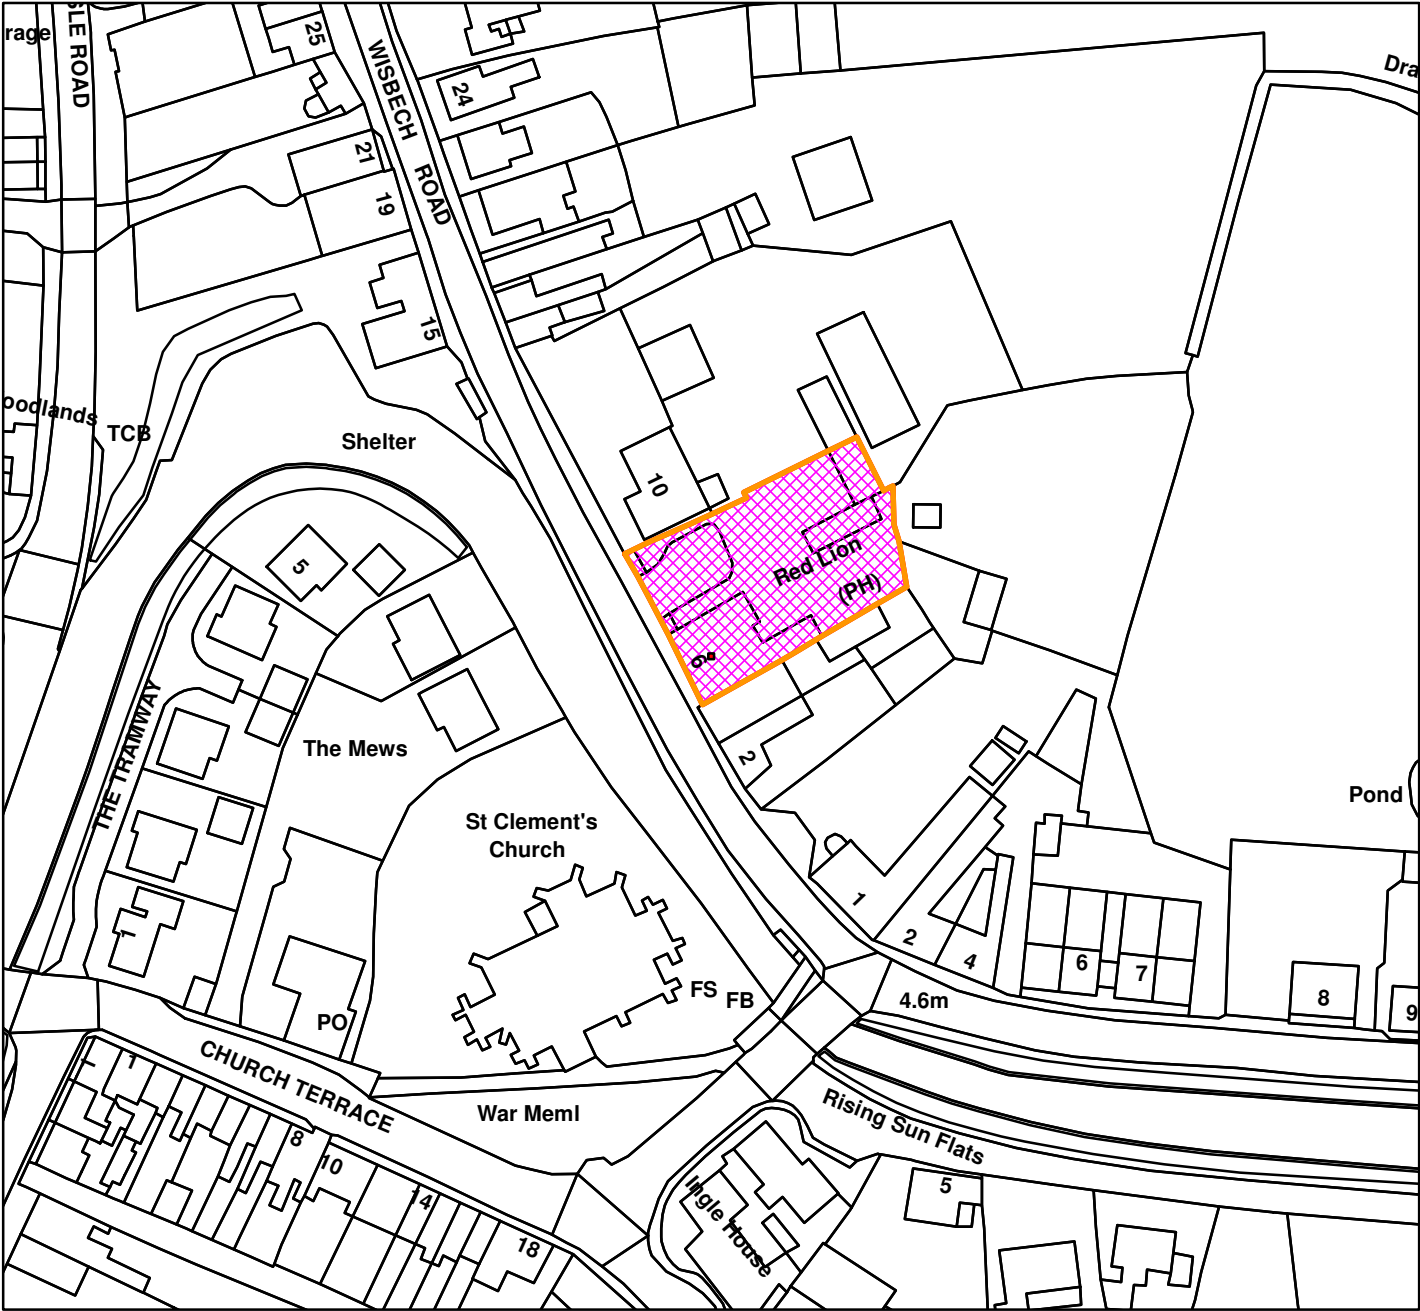

Borough Council of
**King's Lynn &
West Norfolk**



Tel. 01553 616200 - Fax. 01553 691663

Scale: 1:1,250

Organisation	BCKLWN
Department	Department
Comments	1:1250
Date	16/07/2015
MSA Number	0100024314