


15/00179/F

30 Sutton Road Walpole Cross Keys

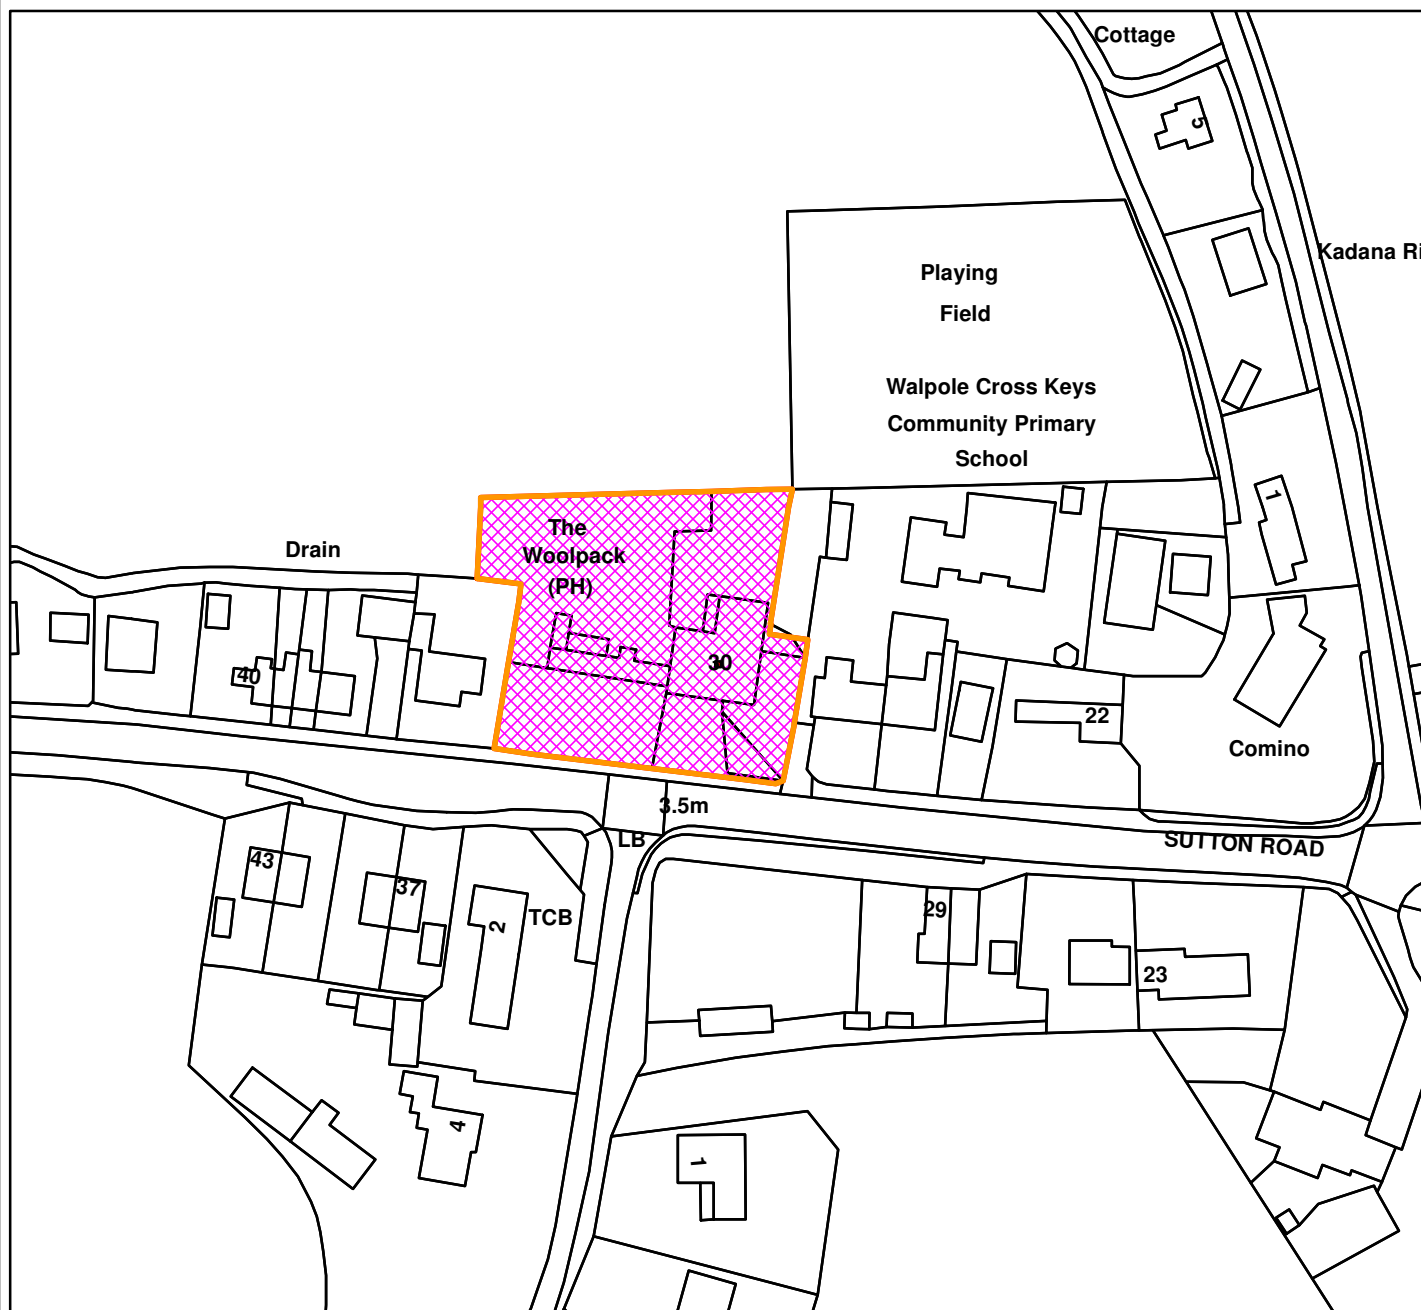

Scale: 1:1,250

Borough Council of
**King's Lynn &
West Norfolk**



Tel. 01553 616200 - Fax. 01553 691663

Organisation	BCKLWN
Department	Department
Comments	1:2500
Date	16/07/2015
MSA Number	0100024314