


15/01054/O

75 Foxes Meadow Castle Acre

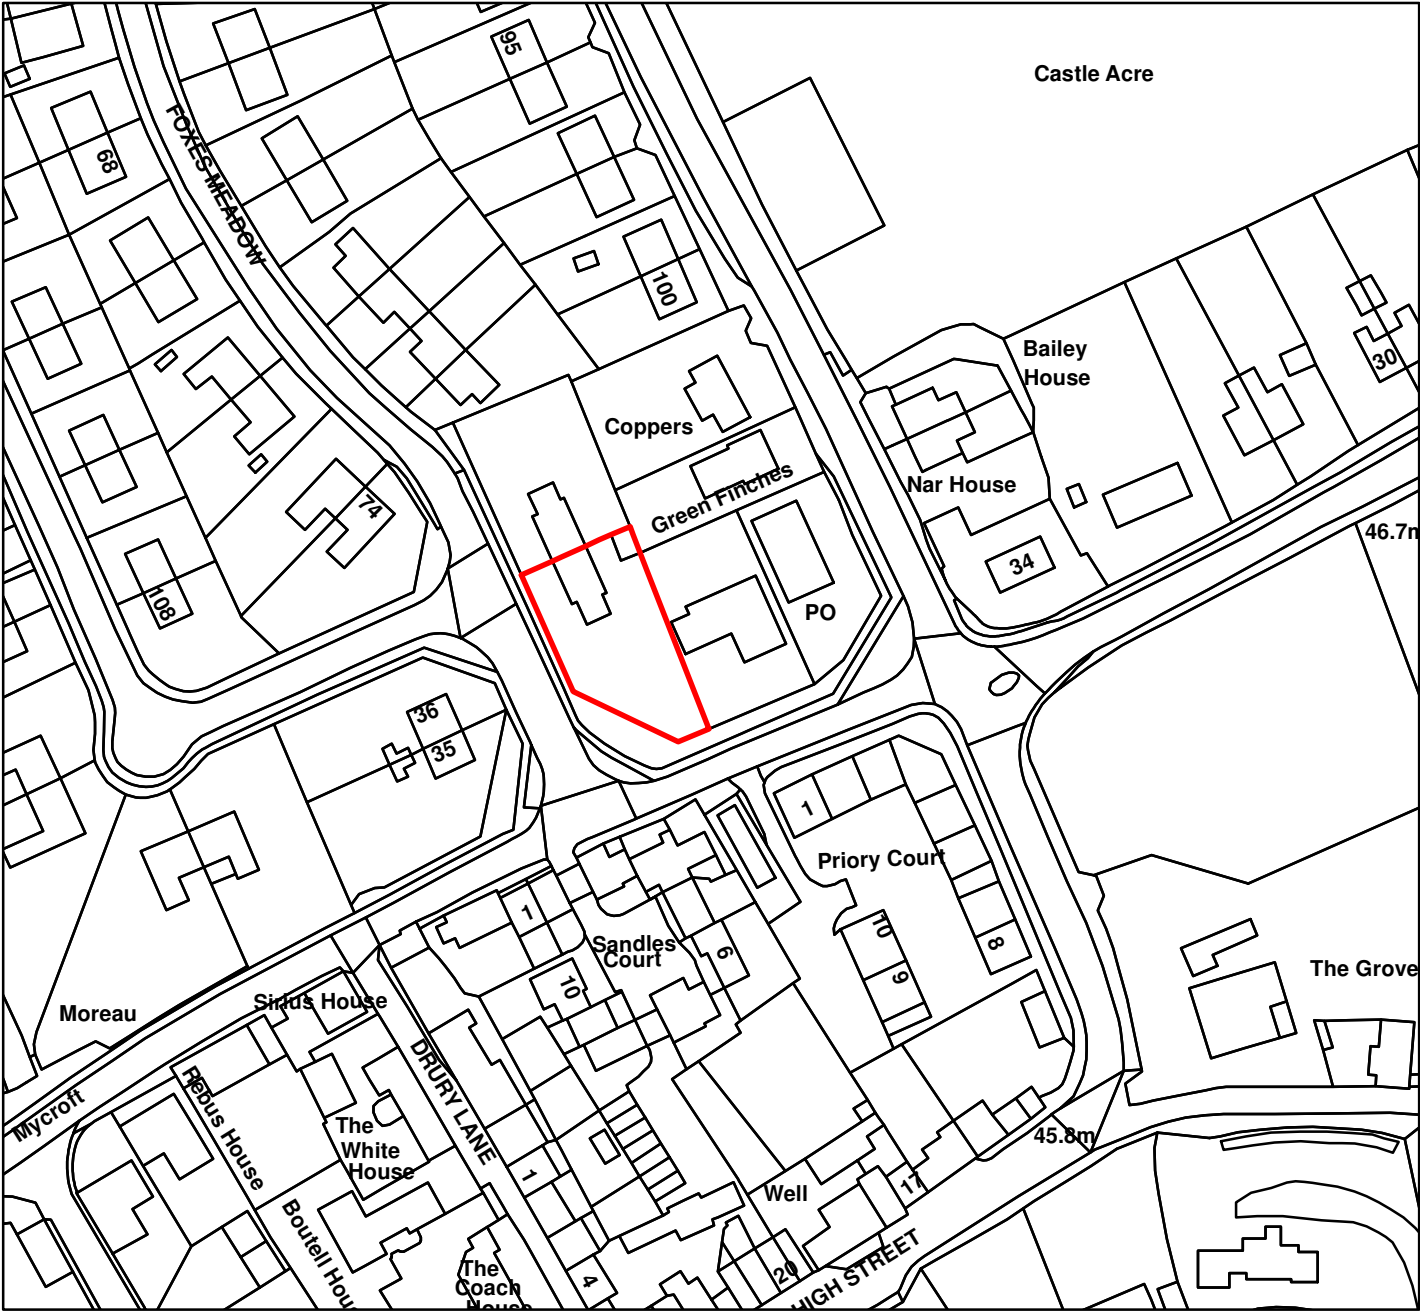

Scale: 1:1,250

Borough Council of  
**King's Lynn &  
West Norfolk**



Tel. 01553 616200 - Fax. 01553 691663

Organisation	BCKLWN
Department	Department
Comments	1:1250
Date	18/08/2015
MSA Number	0100024314