


# 17/01658/F

Proposed two storey annex - ancillary and linked to dwelling

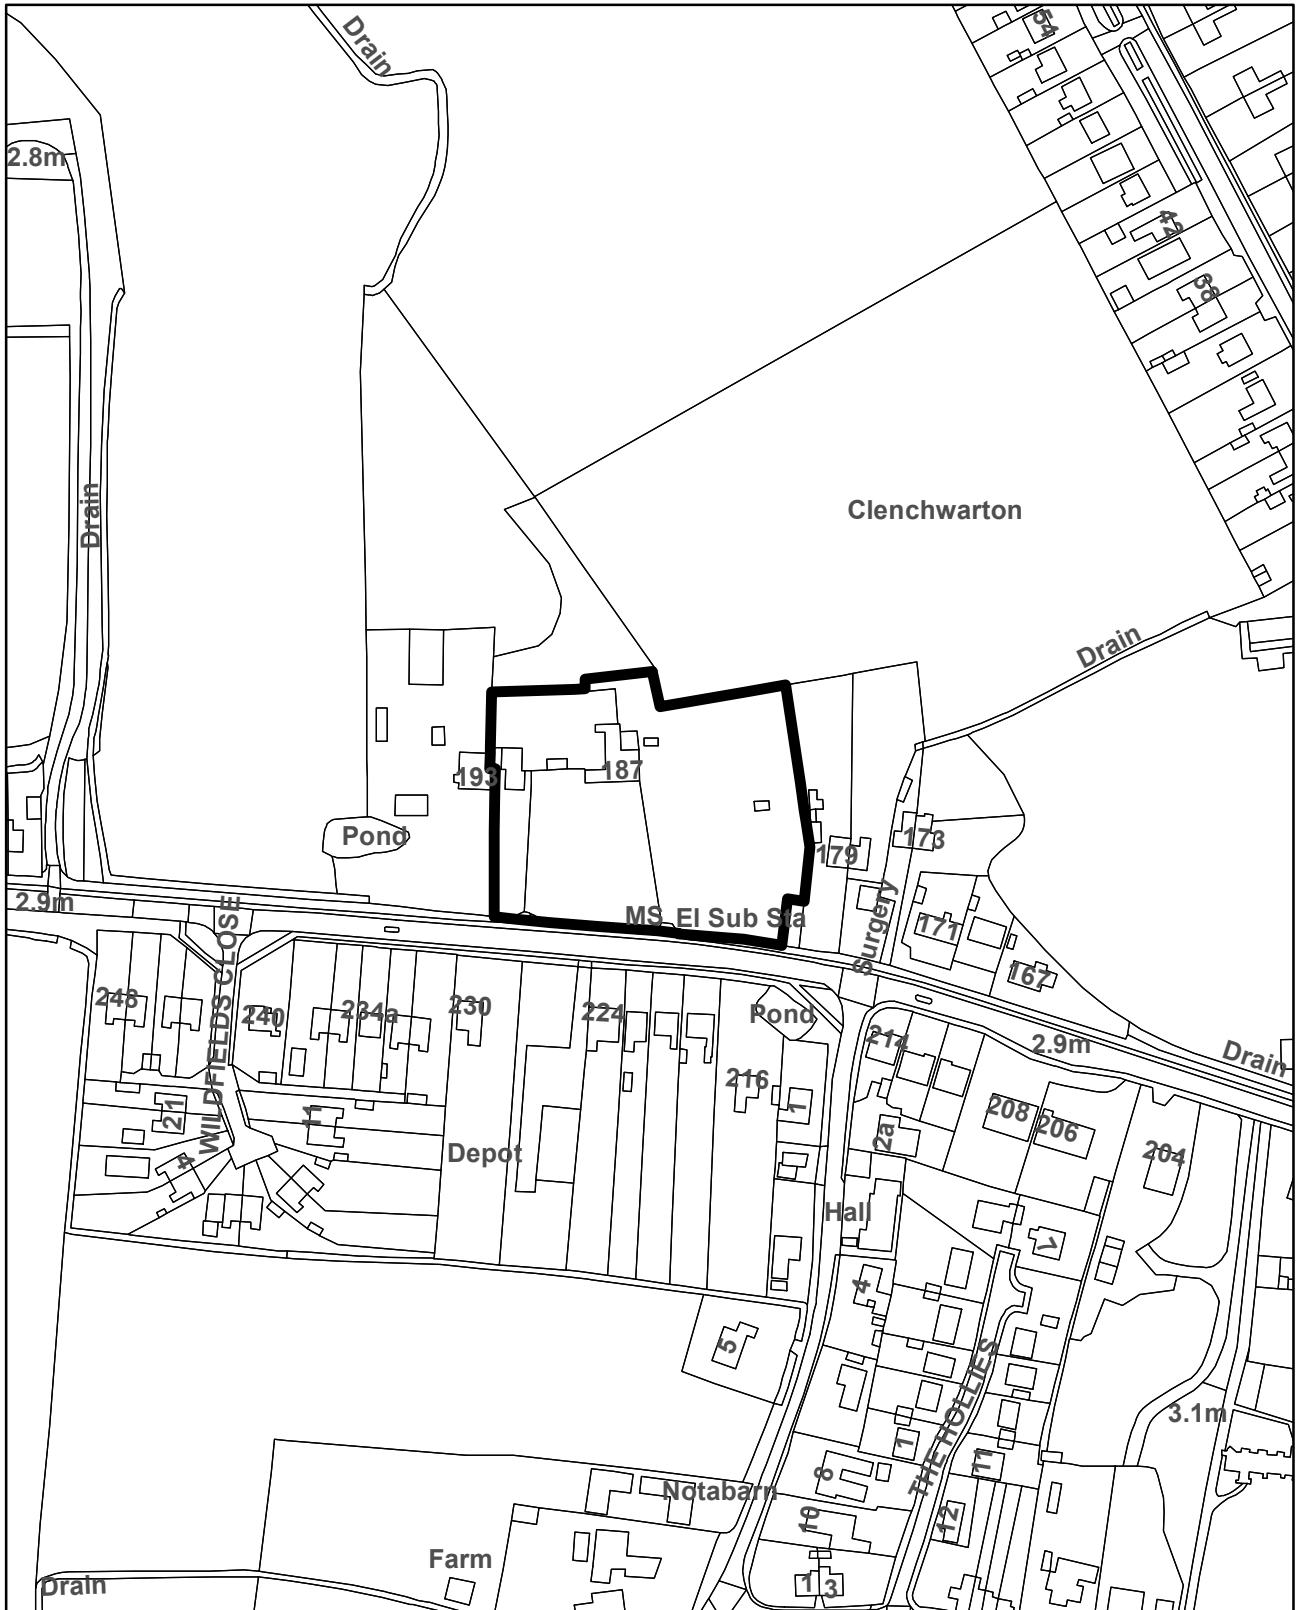

**1:2,500**