


17/01724/F

60 Chapel Road Dersingham

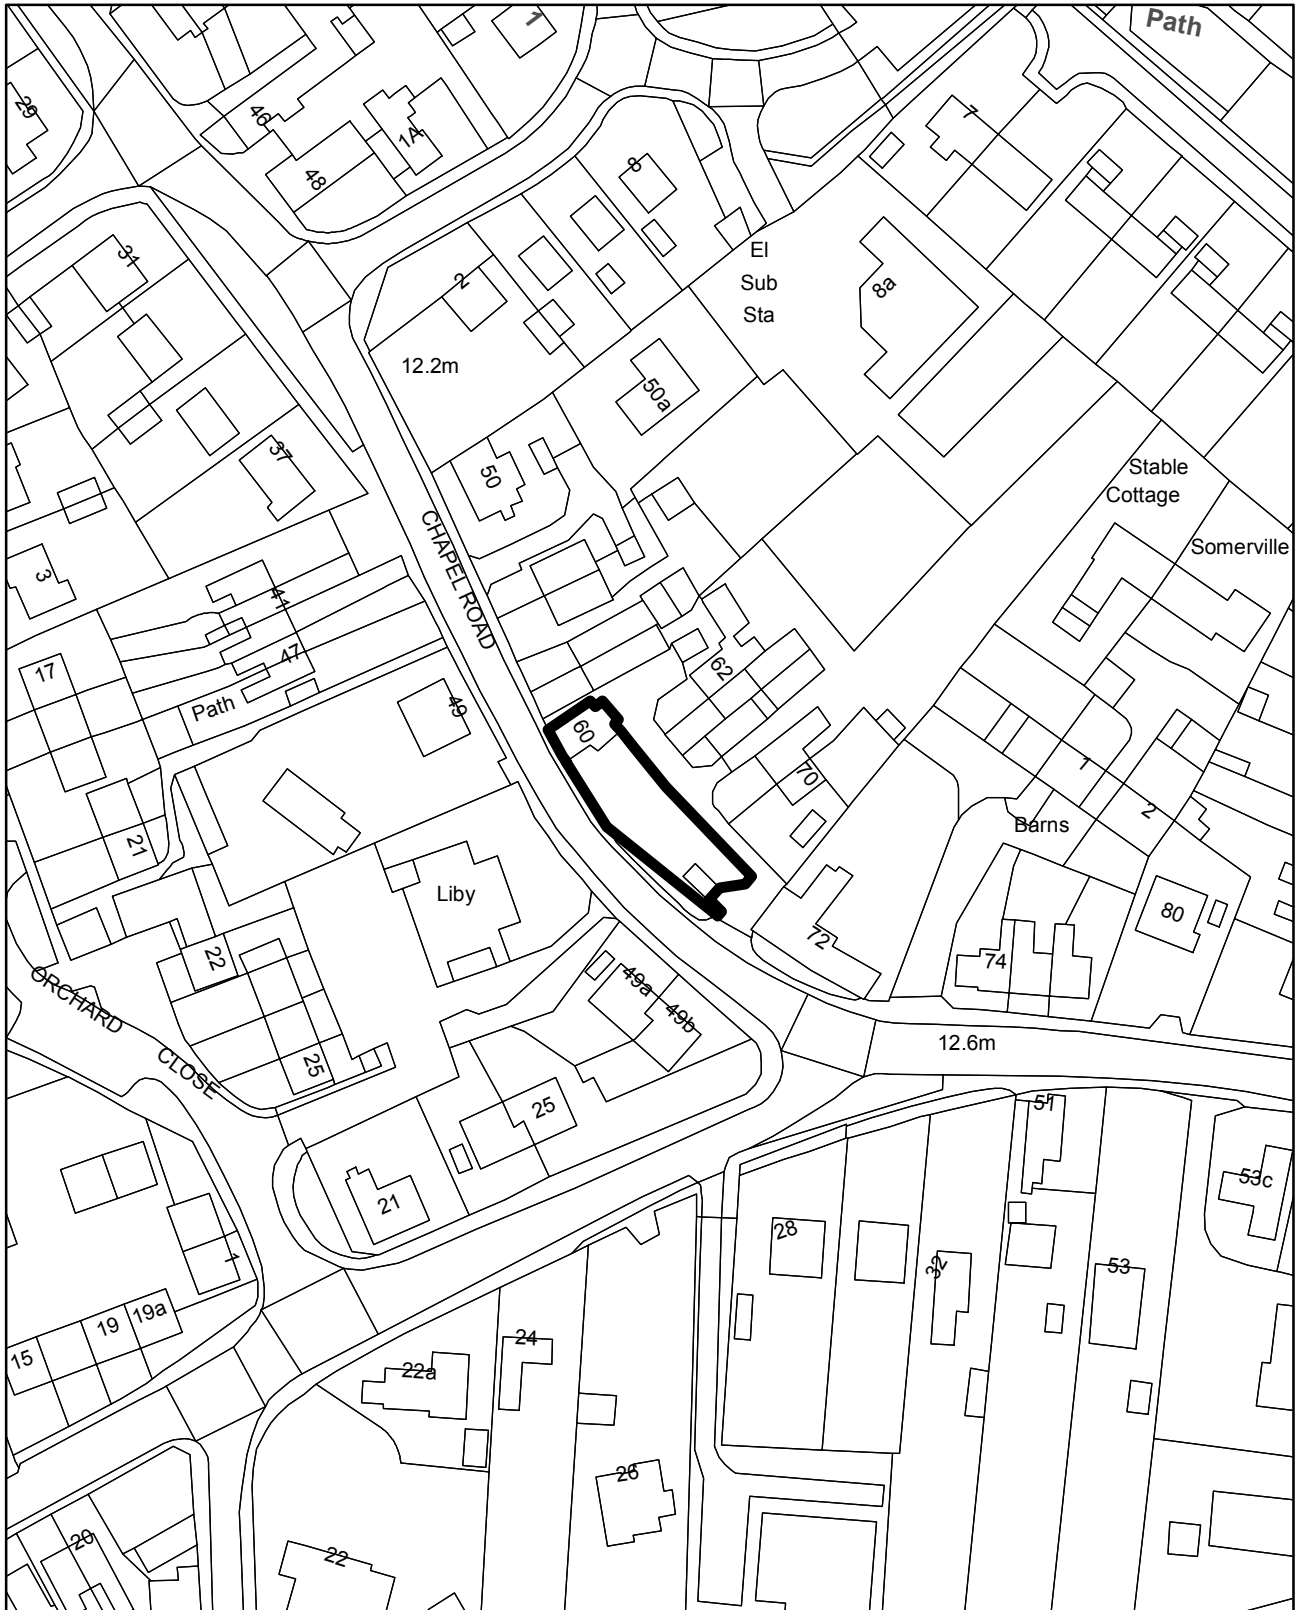

1:1,250