


17/01753/F

The Lord Nelson Walsingham Road Burnham Thorpe

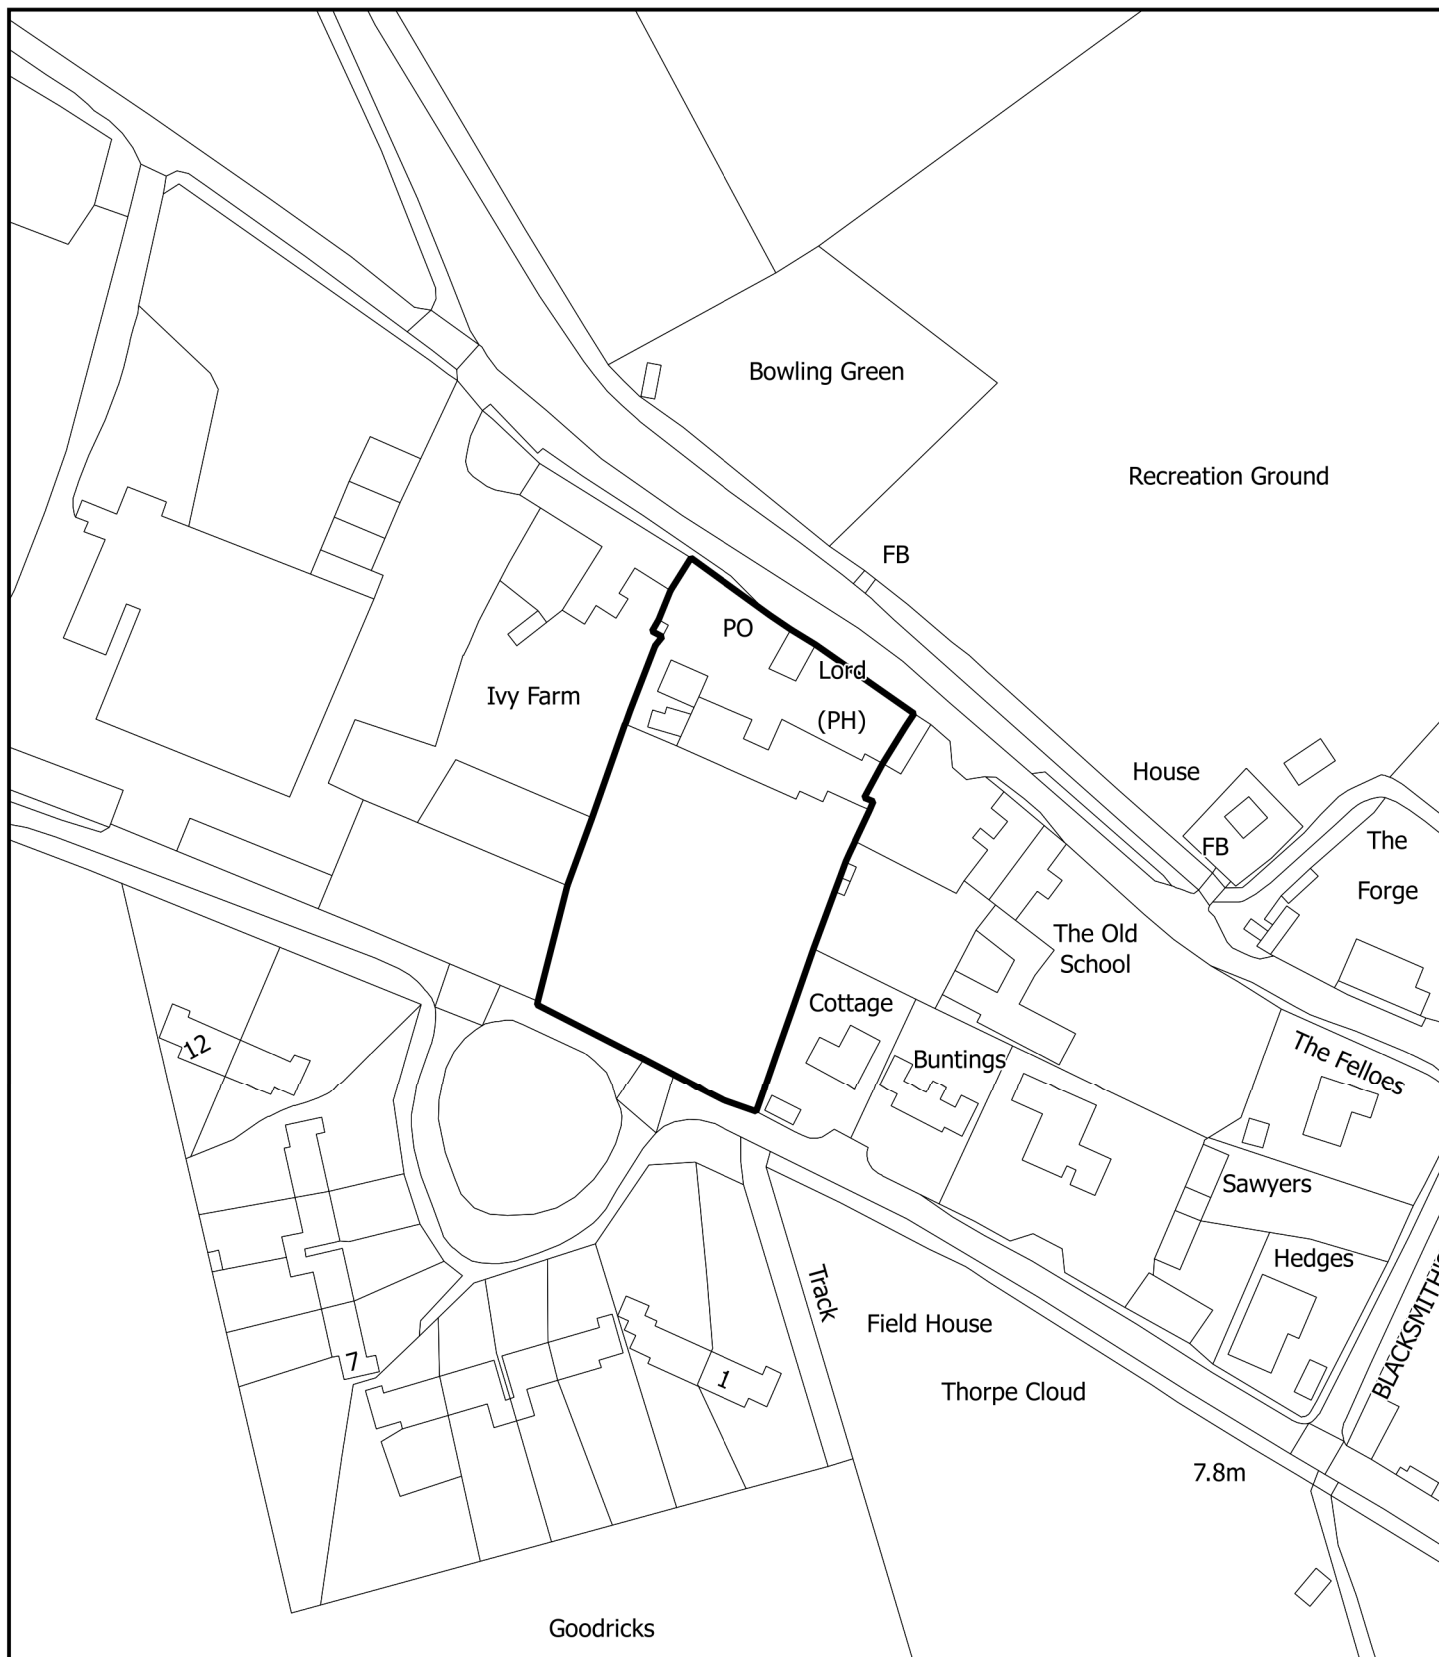

1:1,250

10 0 10 20 30 40 m

