


20/00754/O

Land to rear of Dovedale Main Road Crimplasham

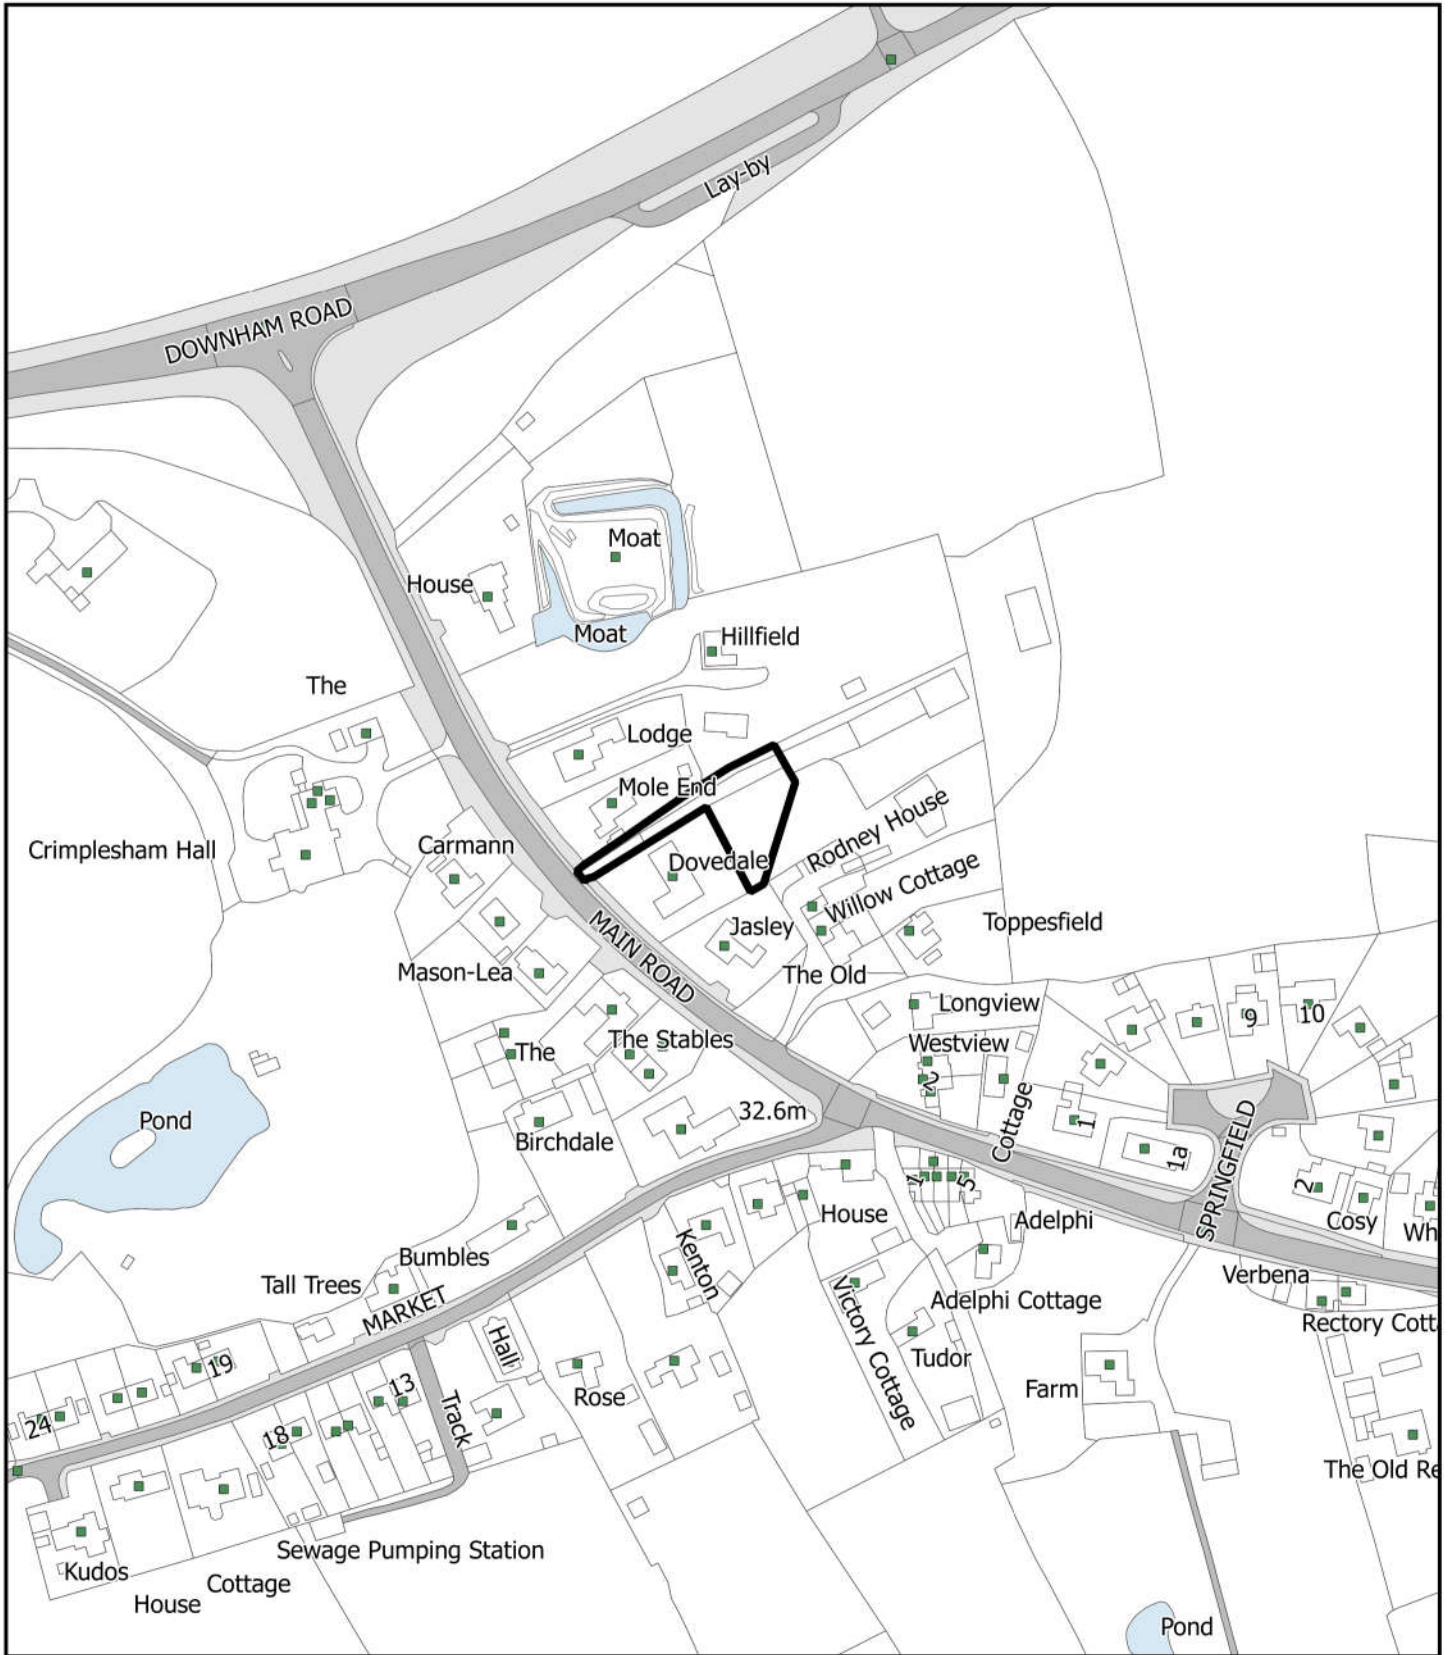

© Crown copyright and database rights 2020
Ordnance Survey 100024314

1:2,500

100 10203040 m

