



21/01750/F

Land Rear Waterworks House The Street Marham

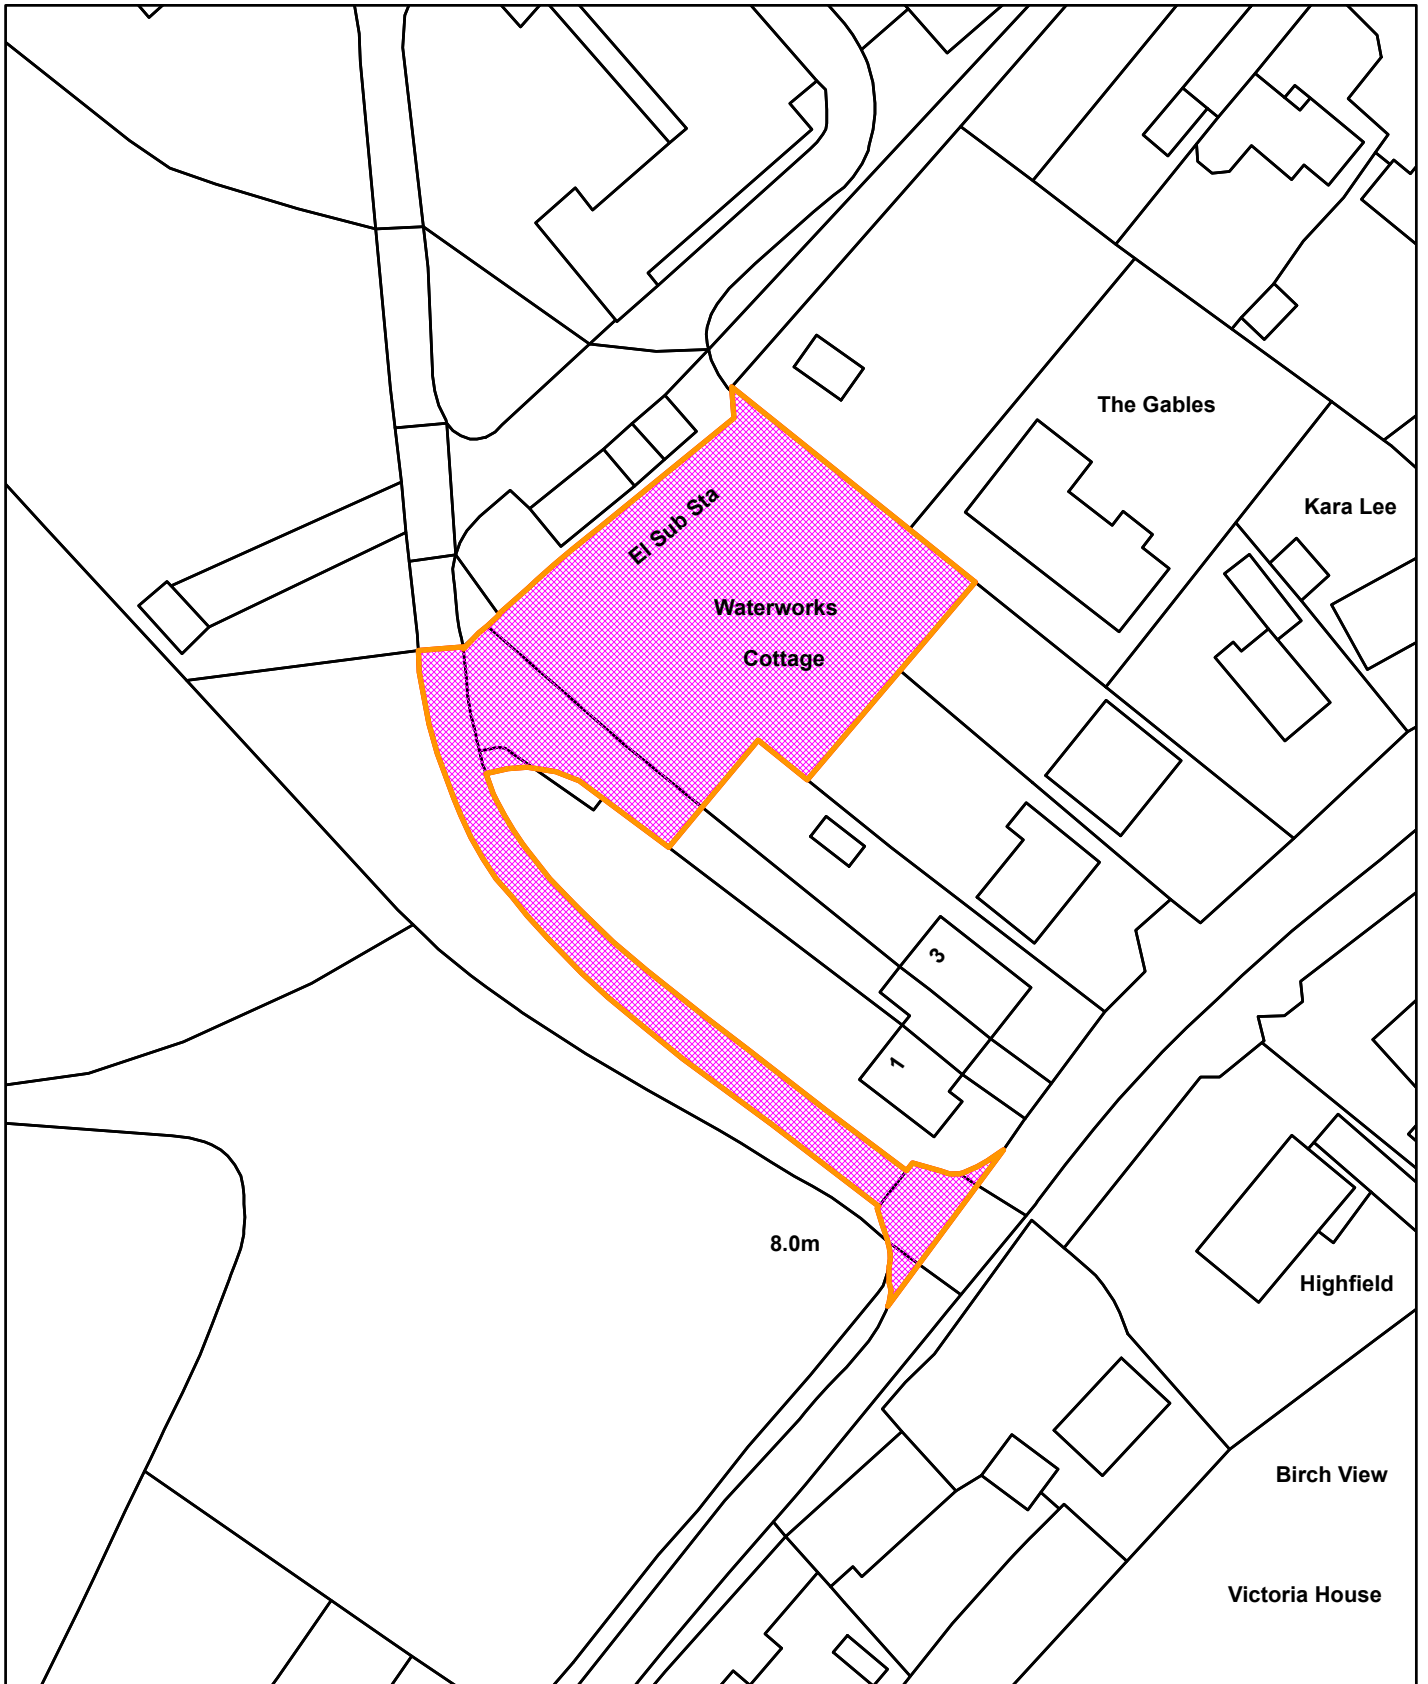

© Crown copyright and database rights 2022
Ordnance Survey 100024314

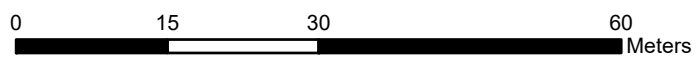

21/09/2022

