



22/02256/F

Flintstones Lynn Road Castle Rising Norfolk PE31 6EJ

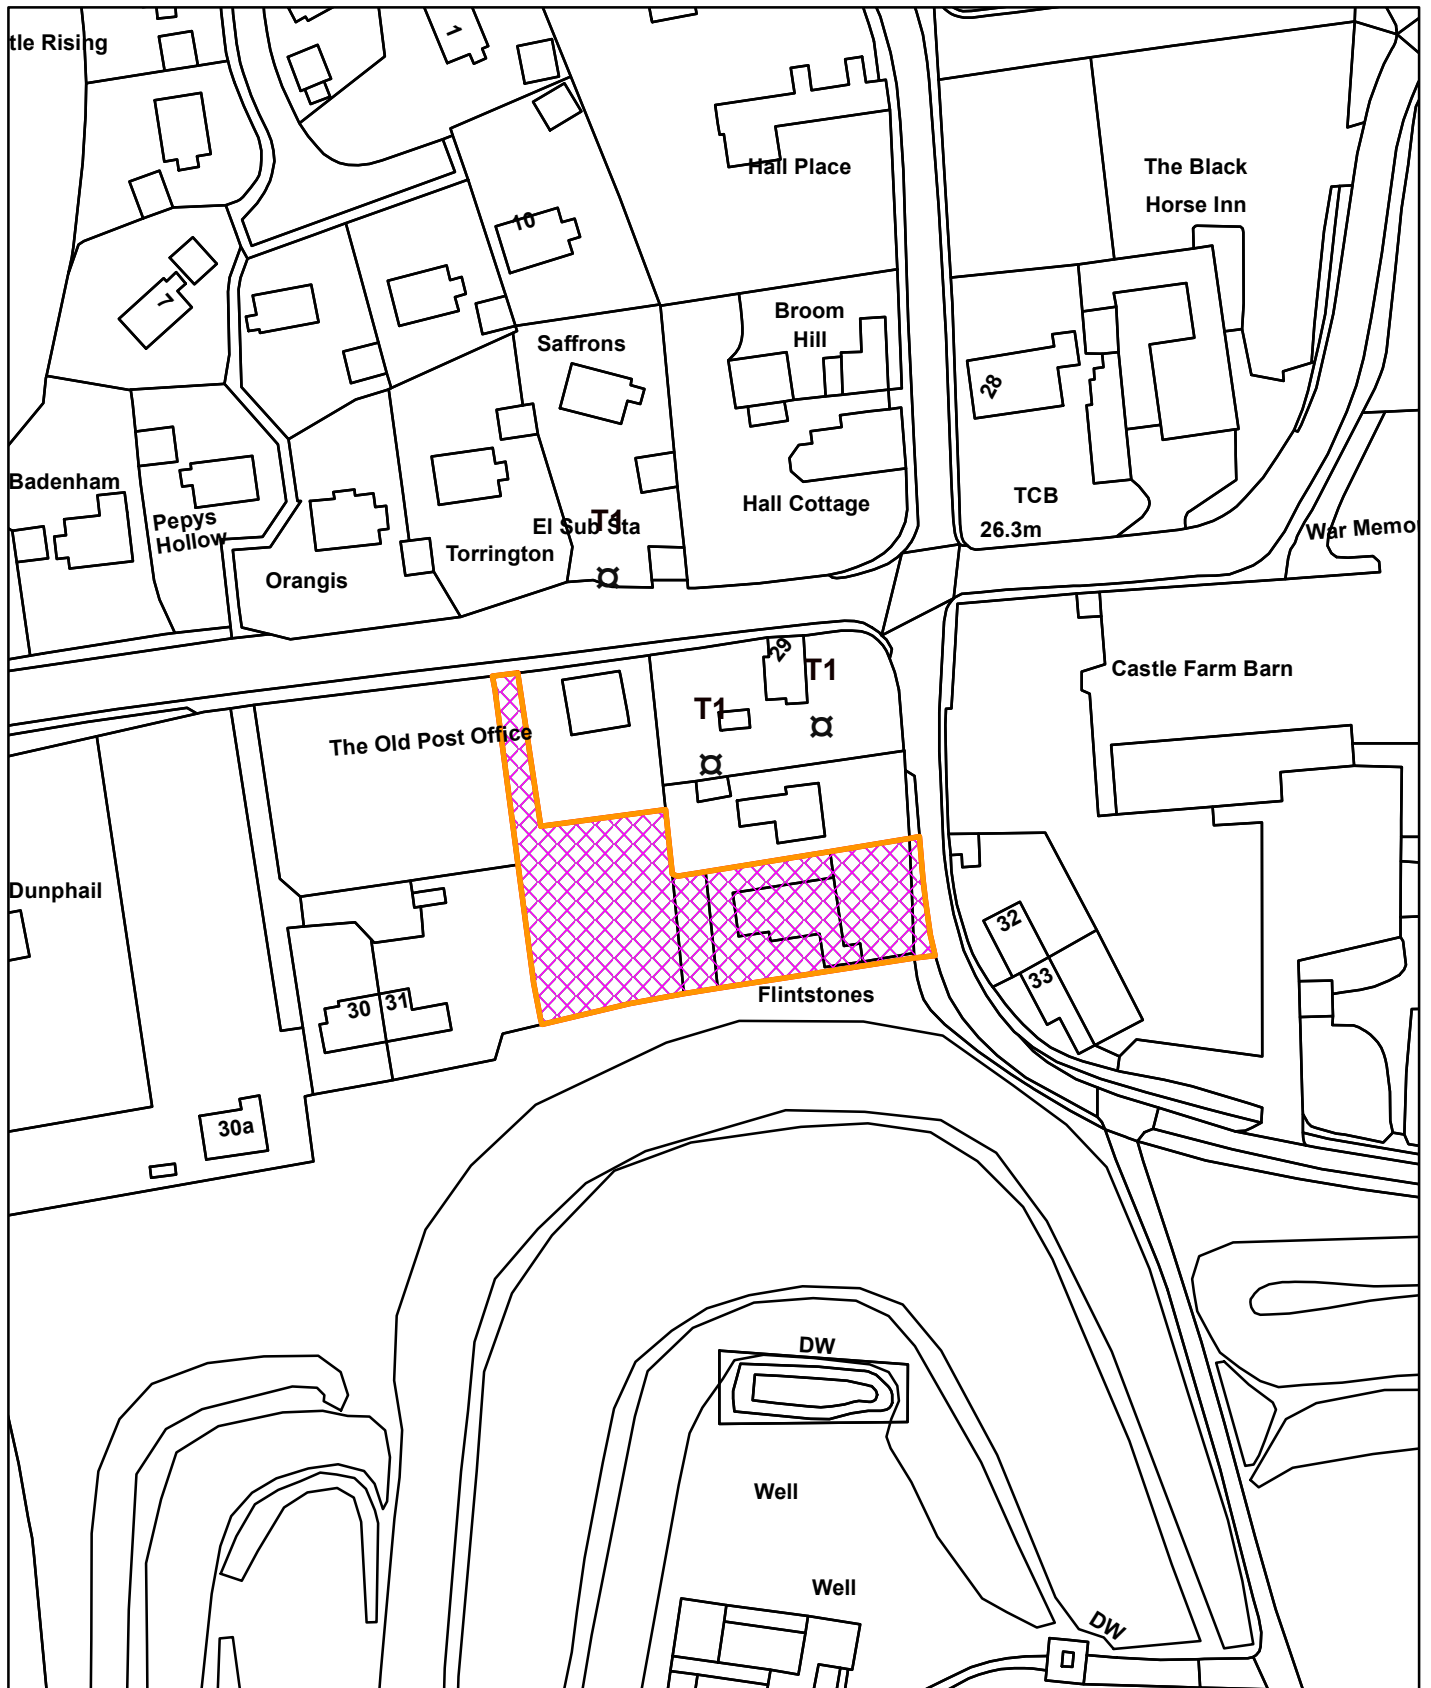

© Crown copyright and database rights 2022  
Ordnance Survey 100024314

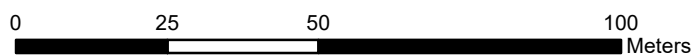

22/03/2023

