


15/00190/FM

Snettisham Park Bircham Road Snettisham

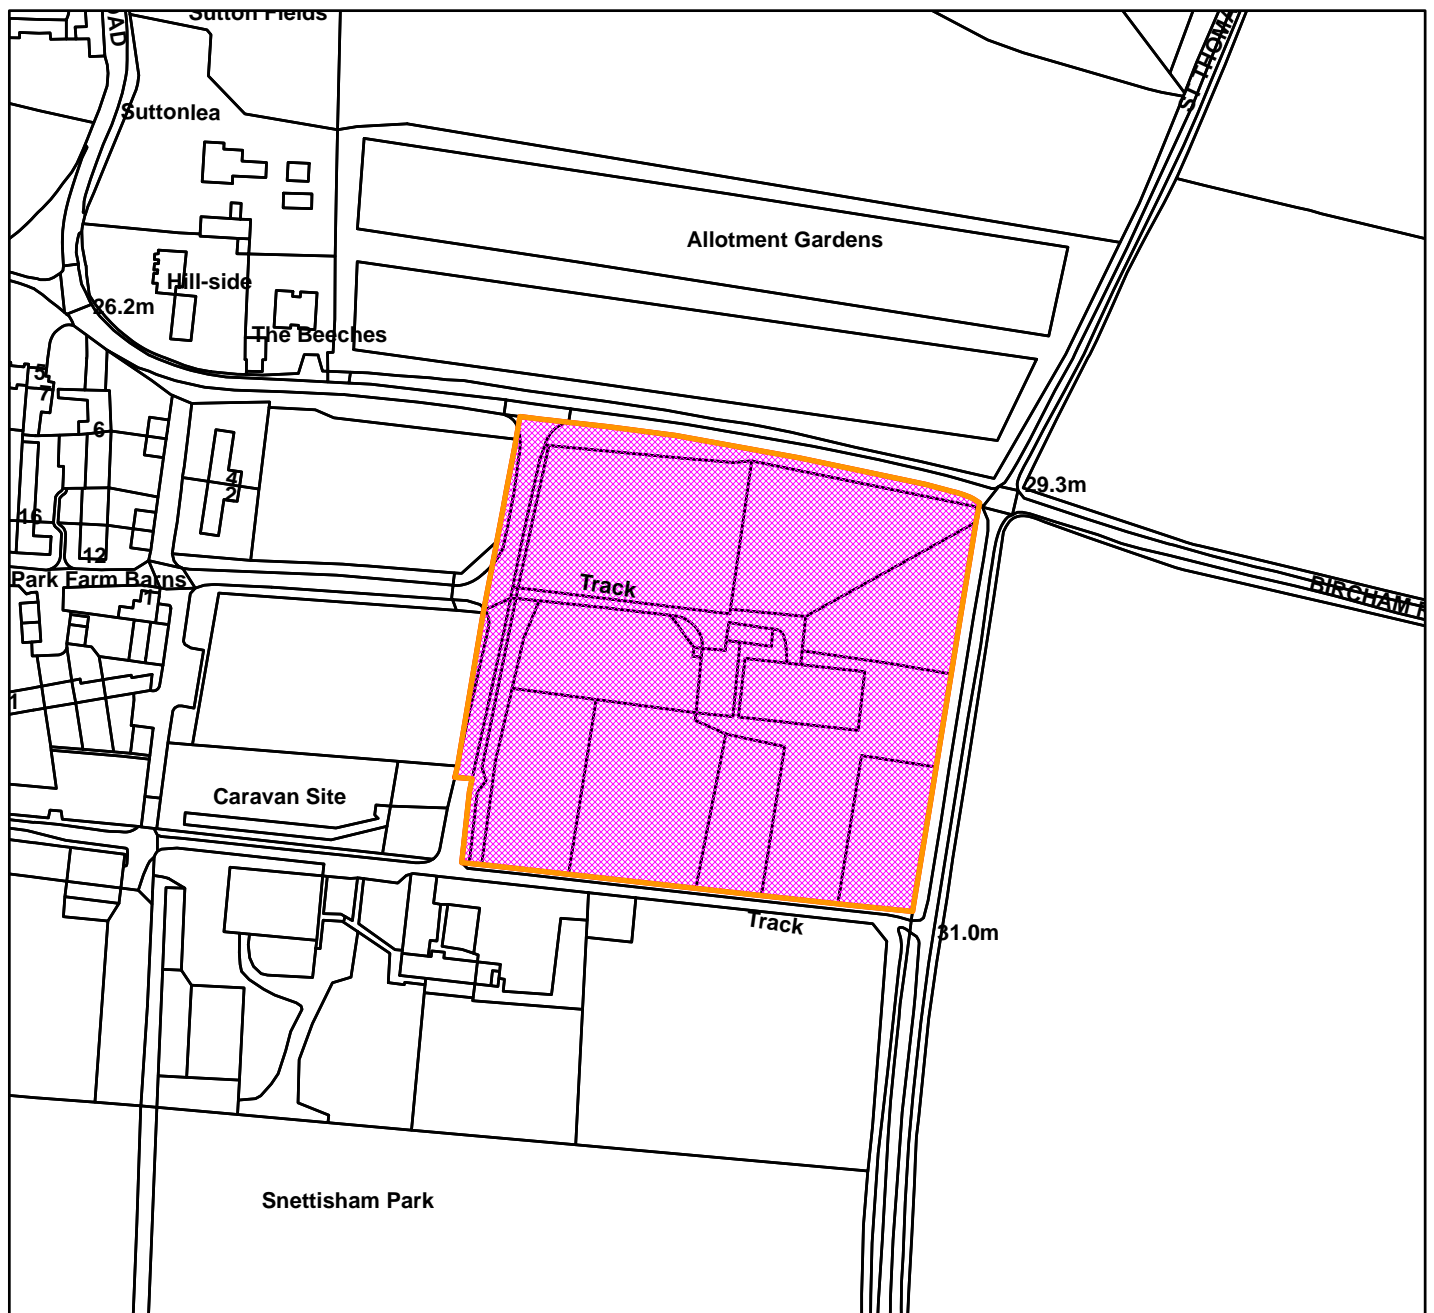

Scale: 1:2,500

Borough Council of
**King's Lynn &
West Norfolk**



Tel. 01553 616200 - Fax. 01553 691663

| | |
|--------------|------------|
| Organisation | BCKLWN |
| Department | Department |
| Comments | 1:2500 |
| Date | 21/05/2015 |
| MSA Number | 0100024314 |