


23/00384/F

Borough Council of
**King's Lynn &
West Norfolk**



Quexcroft Cross Lane Brancaster PE31 8AE

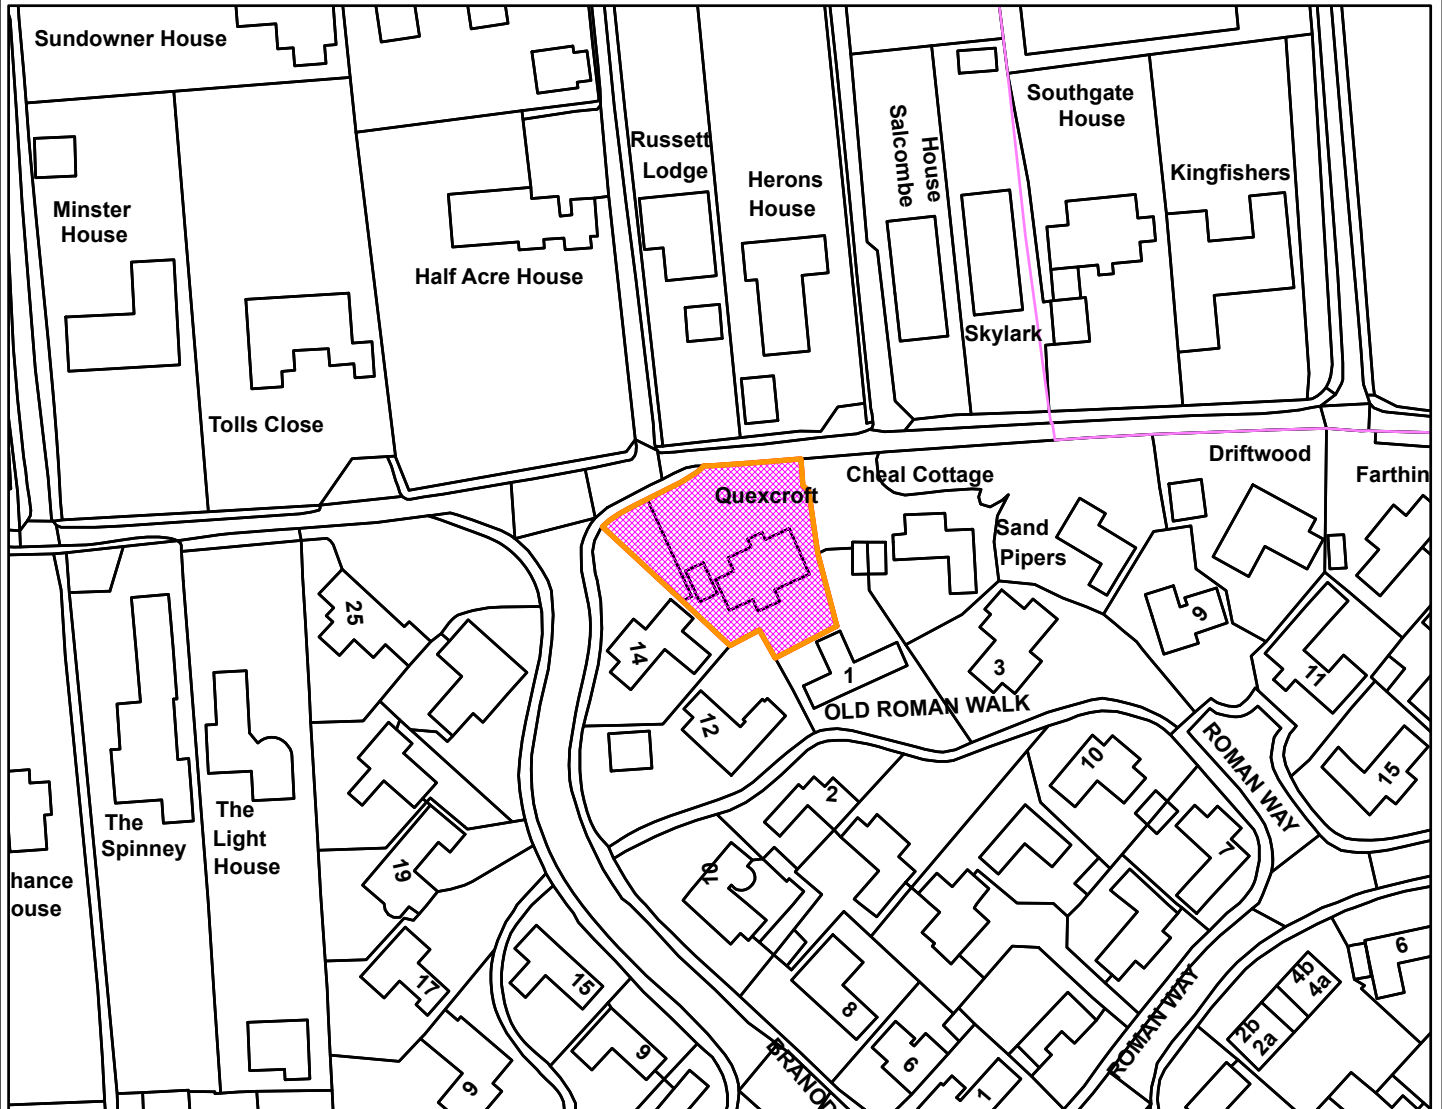

Legend

Scale: 1:1,250

Reproduced from the Ordnance Survey map with permission of the Controller of His Majesty's Stationery Office © Crown Copyright 2023.

Unauthorised reproduction infringes Crown Copyright and may lead to prosecution or civil proceedings.

Organisation	BCKLWN
Department	Department
Comments	Not Set
Date	25/10/2023
MSA Number	0100024314