


23/01248/F

Borough Council of  
King's Lynn &  
West Norfolk

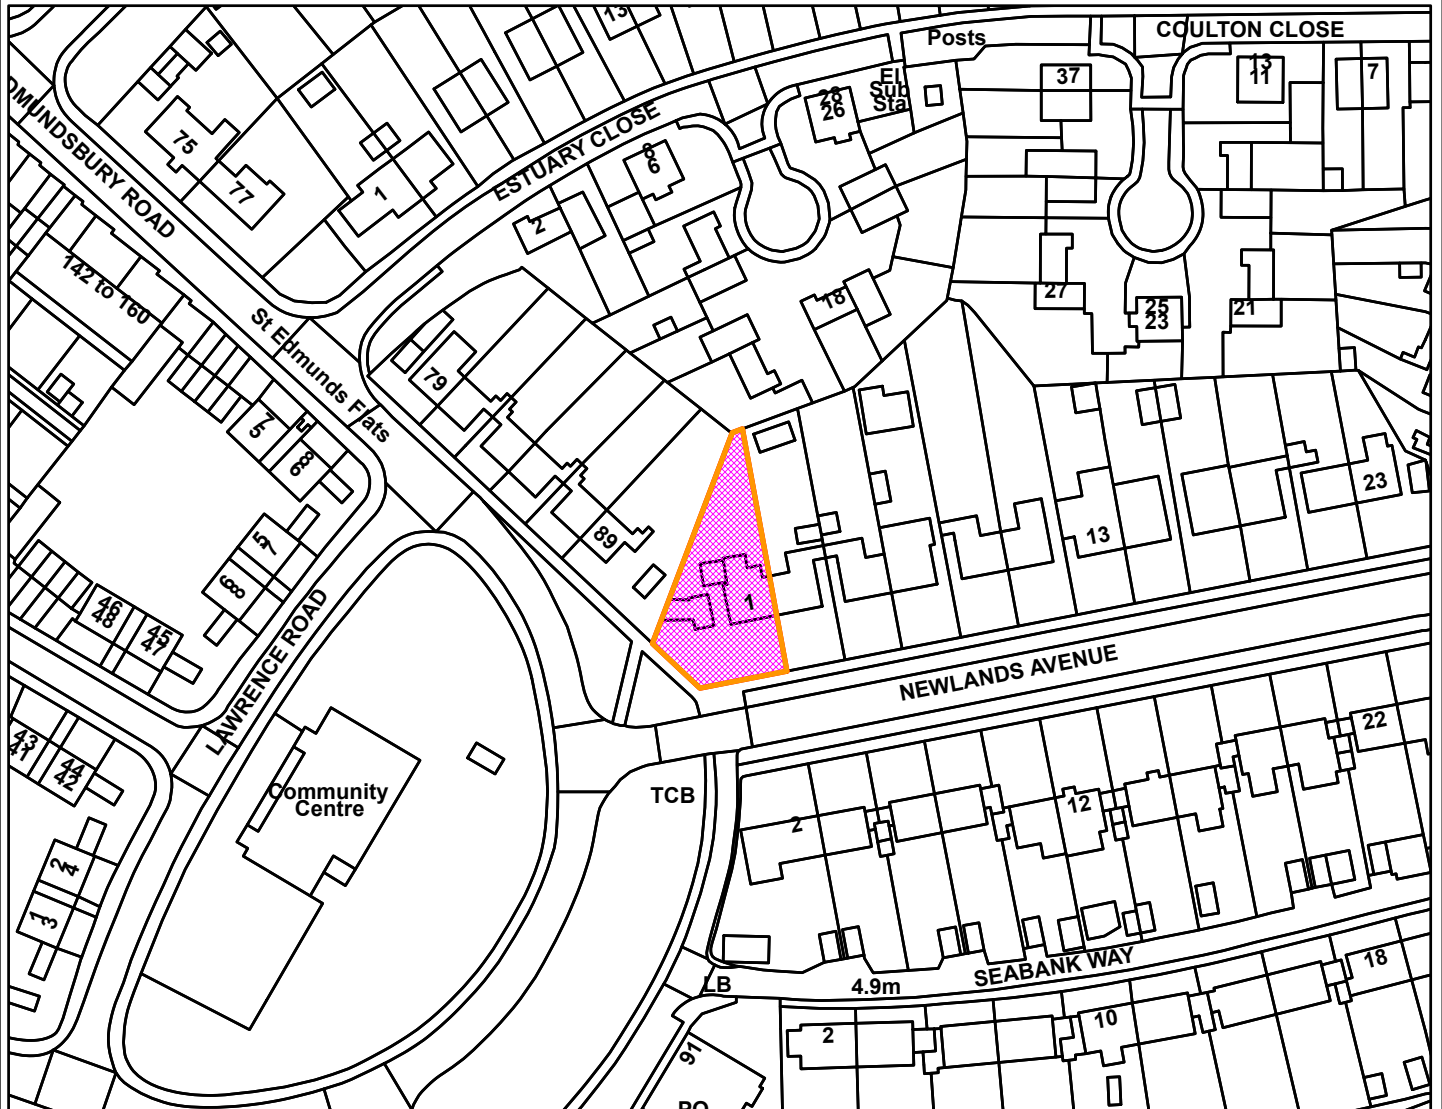

21 Newlands Avenue King's Lynn PE30 2NU



**Legend**

[Empty legend box]

**Scale:** 1:1,250

Reproduced from the Ordnance Survey map with permission of the Controller of His Majesty's Stationery Office © Crown Copyright 2023.

Unauthorised reproduction infringes Crown Copyright and may lead to prosecution or civil proceedings.

Organisation	BCKLWN
Department	Department
Comments	Not Set
Date	24/10/2023
MSA Number	0100024314