


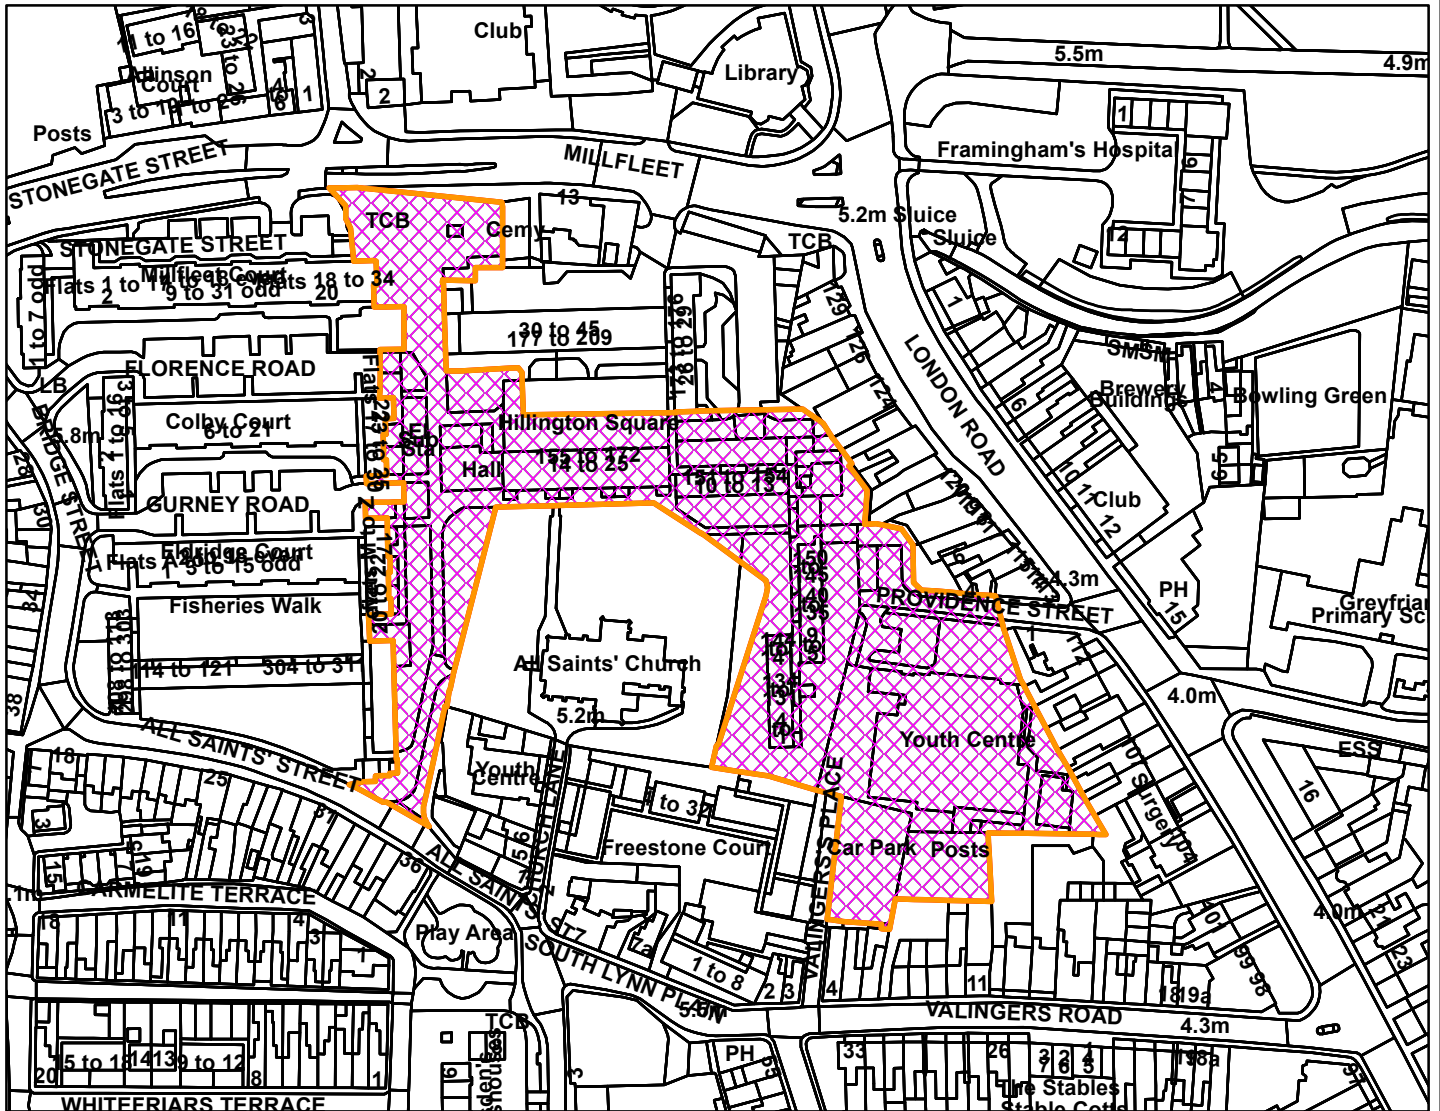

Chestnut House Hillington Square King's Lynn PE30 5HS



Legend

Scale: 1:2,000

Reproduced from the Ordnance Survey map with permission of the Controller of His Majesty's Stationery Office © Crown Copyright 2023.

Unauthorised reproduction infringes Crown Copyright and may lead to prosecution or civil proceedings.

Organisation	BCKLWN
Department	Department
Comments	
Date	22/02/2024
MSA Number	0100024314