


23/00234/F

Borough Council of  
**King's Lynn &  
West Norfolk**

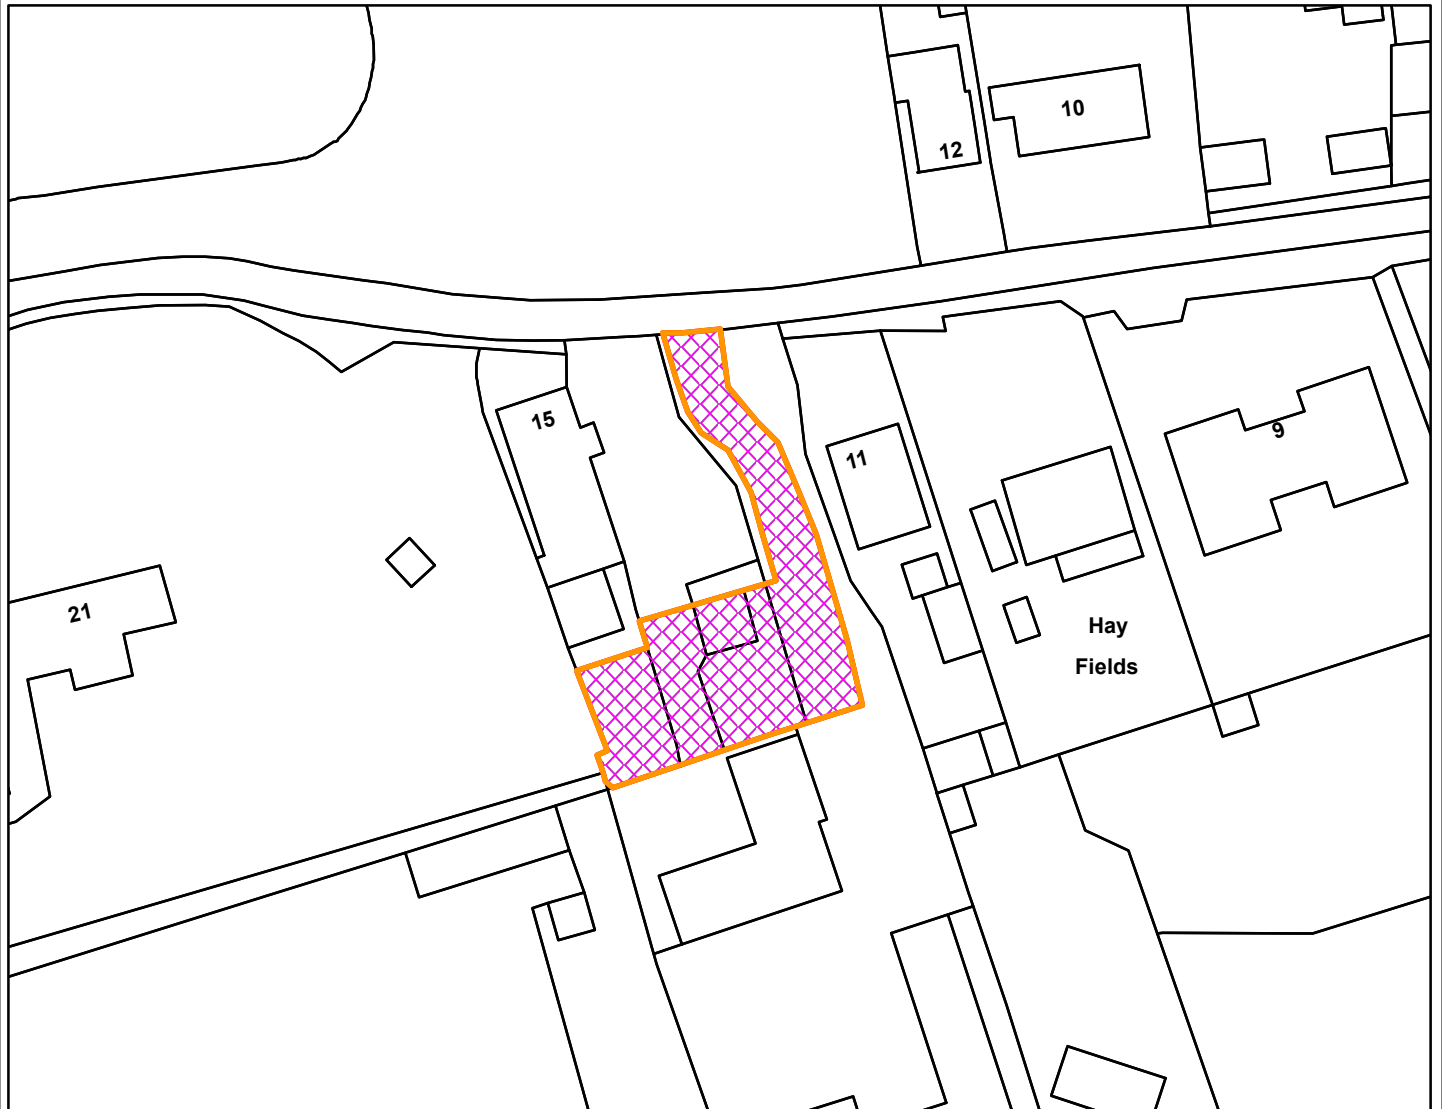

Middle Farm 15 Chequers Road Pott Row PE32 1AJ



**Legend**

**Scale:** 1:750

Reproduced from the Ordnance Survey map with permission of the Controller of His Majesty's Stationery Office © Crown Copyright 2023.

Unauthorised reproduction infringes Crown Copyright and may lead to prosecution or civil proceedings.

Organisation	BCKLWN
Department	Department
Comments	
Date	21/02/2024
MSA Number	0100024314