


23/01843/F

Borough Council of
**King's Lynn &
West Norfolk**



Last Bungalow Squires Drove Three Holes PE14 9JY

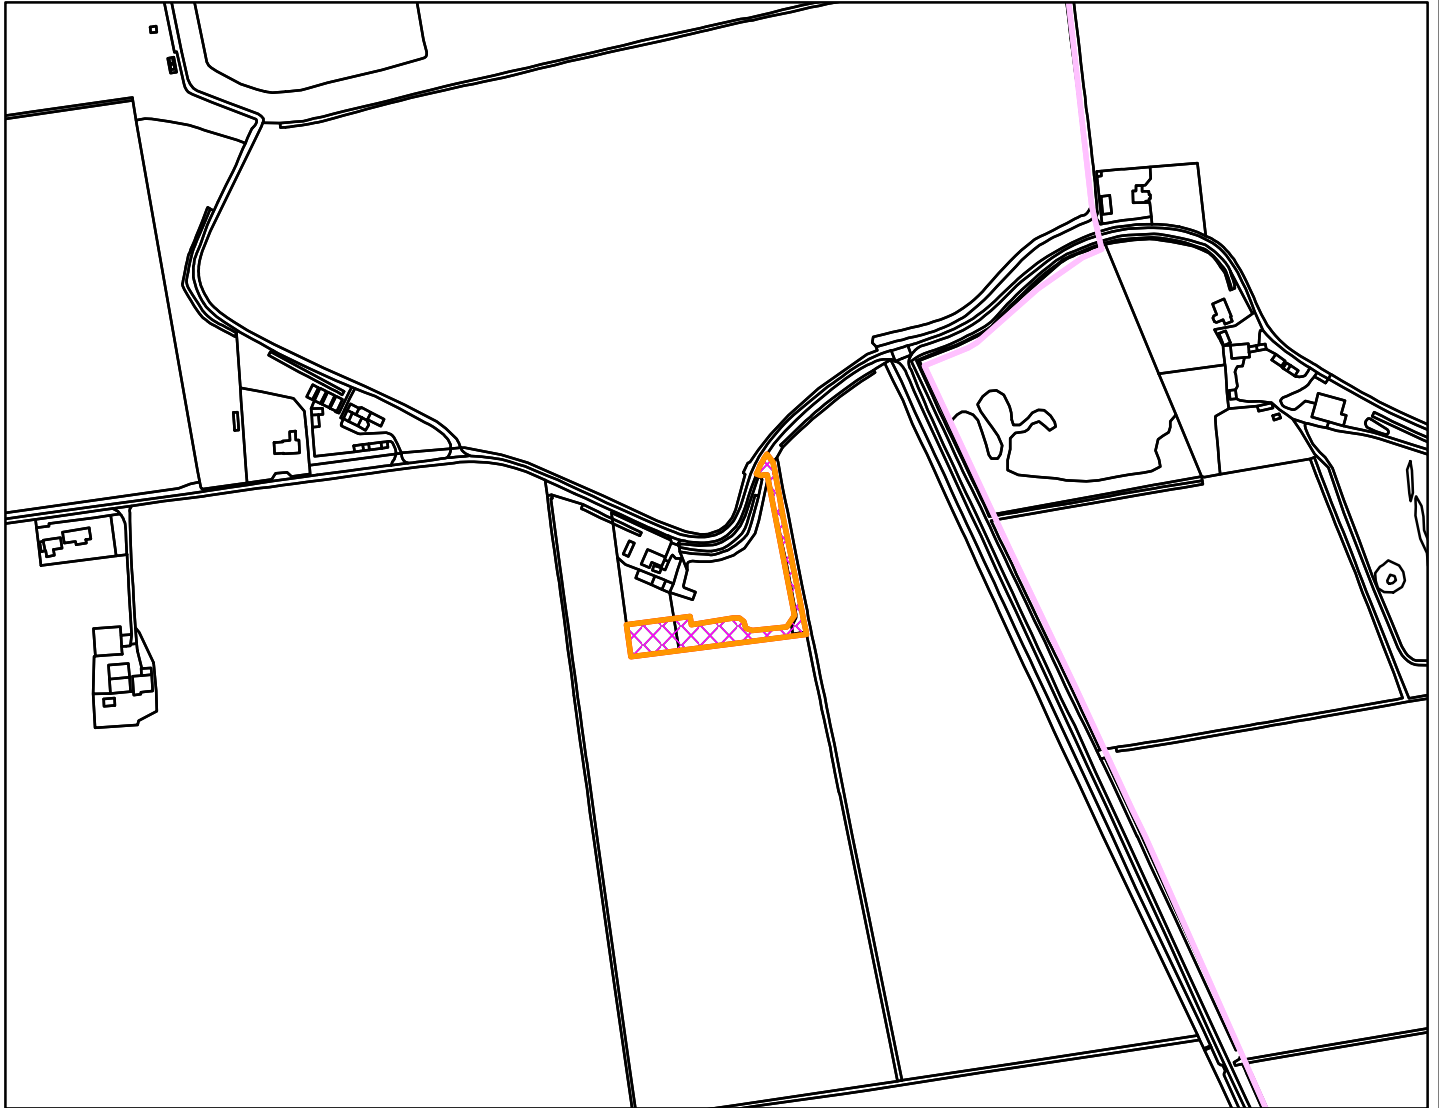

Legend

Scale: 1:5,000

Reproduced from the Ordnance Survey map with permission of the Controller of His Majesty's Stationery Office © Crown Copyright 2023.

Unauthorised reproduction infringes Crown Copyright and may lead to prosecution or civil proceedings.

Organisation	BCKLWN
Department	Department
Comments	Not Set
Date	20/02/2024
MSA Number	0100024314