


23/00972/O

Borough Council of
King's Lynn &
West Norfolk



Main Roads/Chequers Lane West Winch Kings Lynn PE33

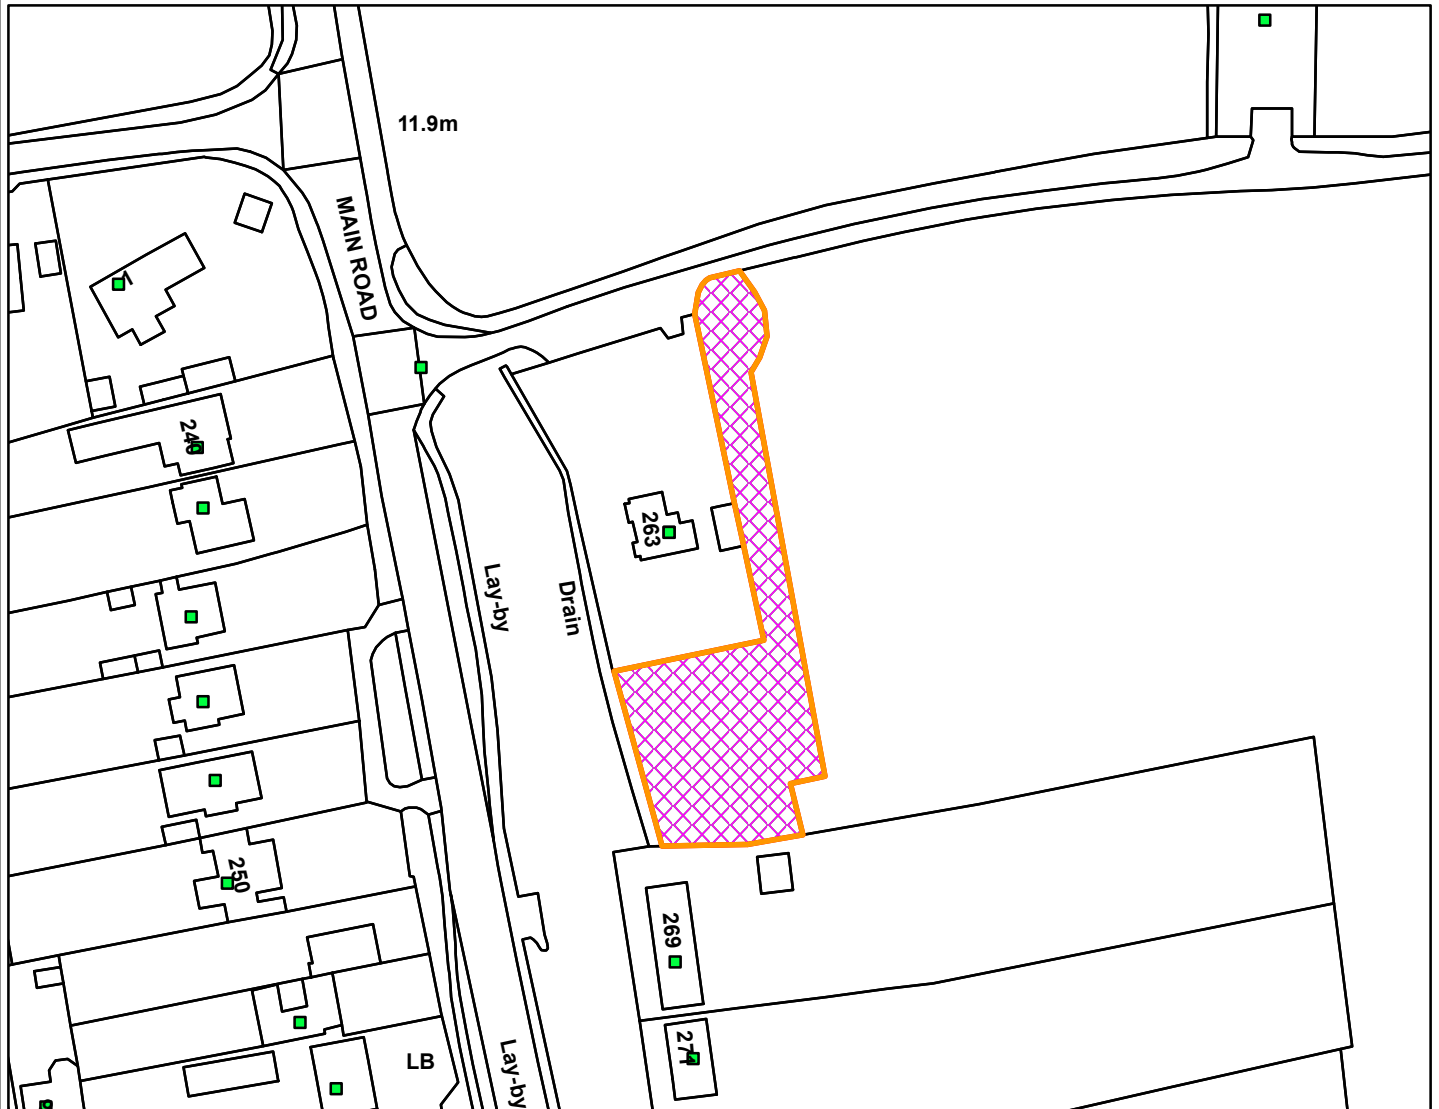

Legend

Scale: 1:1,250

Reproduced from the Ordnance Survey map with permission of the Controller of His Majesty's Stationery Office © Crown Copyright 2023.

Unauthorised reproduction infringes Crown Copyright and may lead to prosecution or civil proceedings.

Organisation	BCKLWN
Department	Department
Comments	
Date	22/03/2024
MSA Number	0100024314