


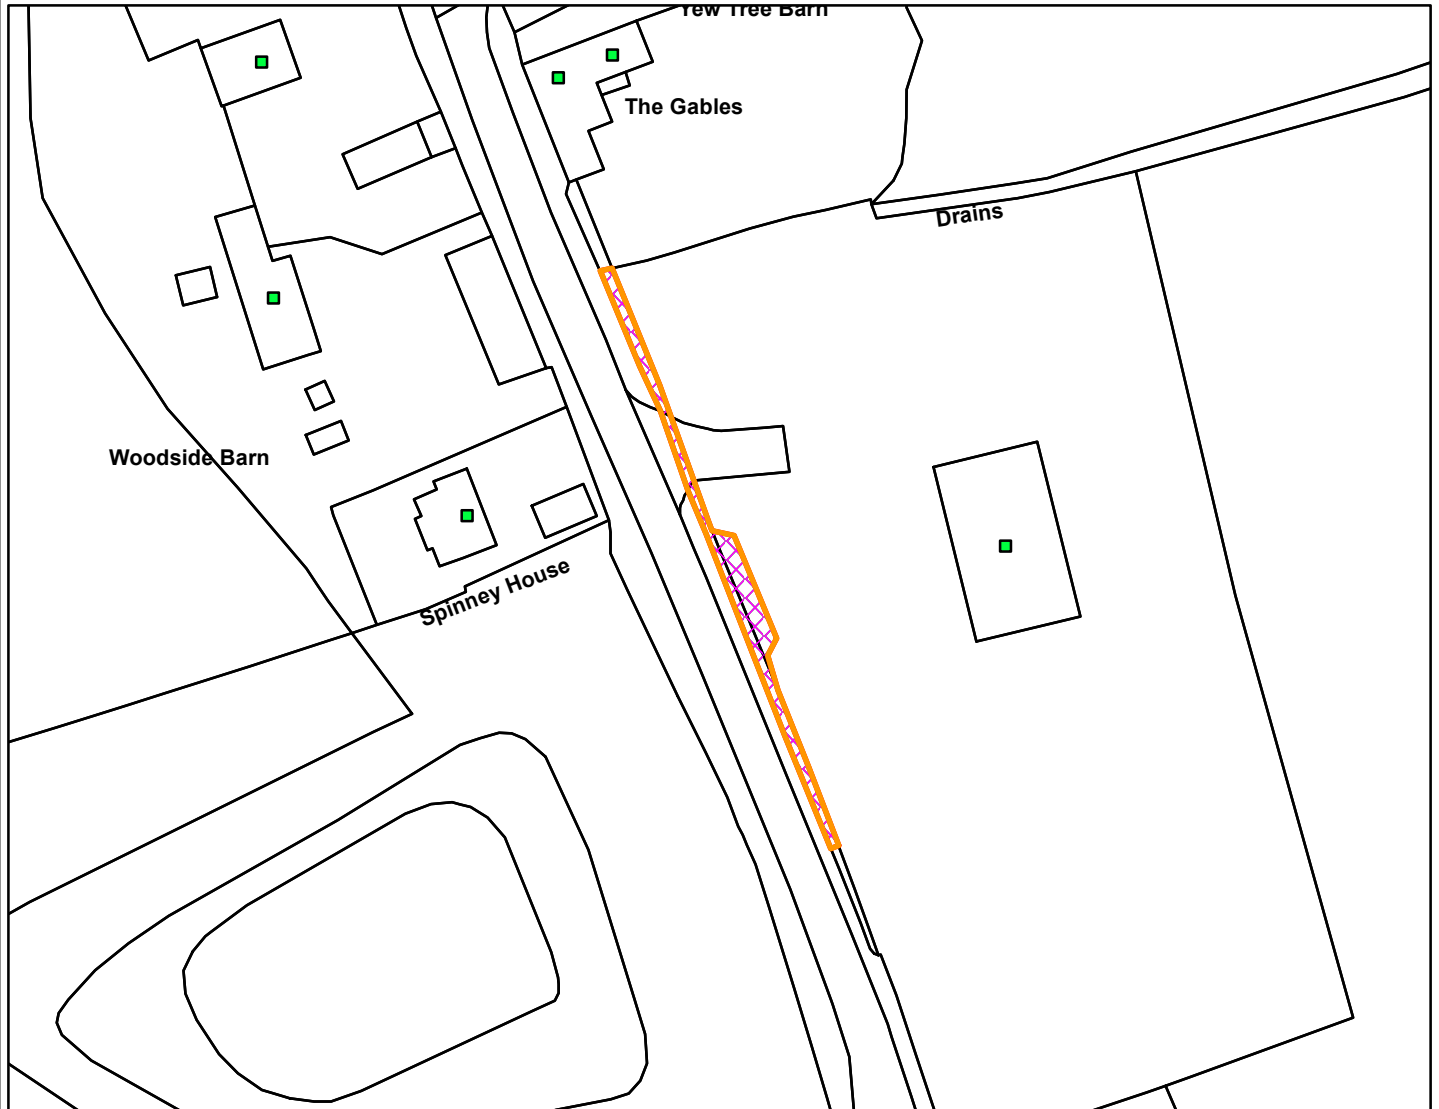

Deerfields Lynn Road Setchey Kings Lynn PE33 0BD



**Legend**

[Empty legend box]

**Scale:** 1:1,250

Reproduced from the Ordnance Survey map with permission of the Controller of His Majesty's Stationery Office © Crown Copyright 2023.

Unauthorised reproduction infringes Crown Copyright and may lead to prosecution or civil proceedings.

Organisation	BCKLWN
Department	Department
Comments	
Date	22/03/2024
MSA Number	0100024314