


24/00866/F & 24/00914/LB

Borough Council of
King's Lynn &
West Norfolk



Tower Farm Station Road Tower End Middleton King's Lynn PE32 1EE

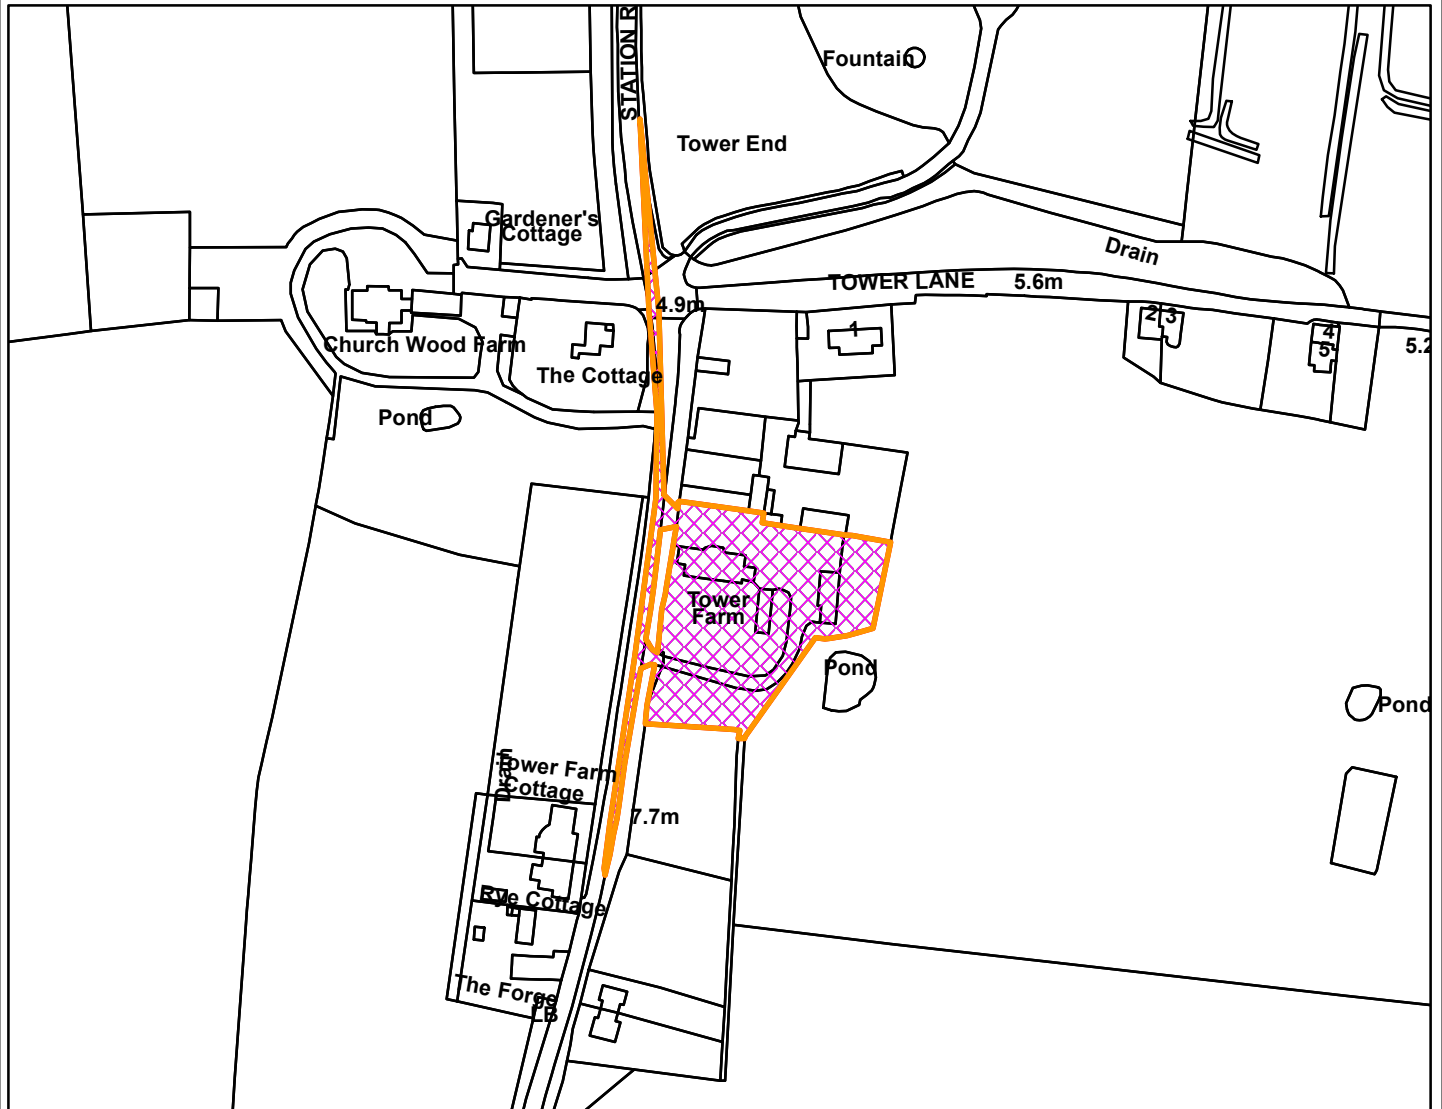

Legend

Scale: 1:2,500

Reproduced from the Ordnance Survey map with permission of the Controller of His Majesty's Stationery Office © Crown Copyright 2023.

Unauthorised reproduction infringes Crown Copyright and may lead to prosecution or civil proceedings.

| | |
|--------------|------------|
| Organisation | BCKLWN |
| Department | Department |
| Comments | |
| Date | 18/06/2024 |
| MSA Number | 0100024314 |