


23/00720/F

Borough Council of  
King's Lynn &  
West Norfolk

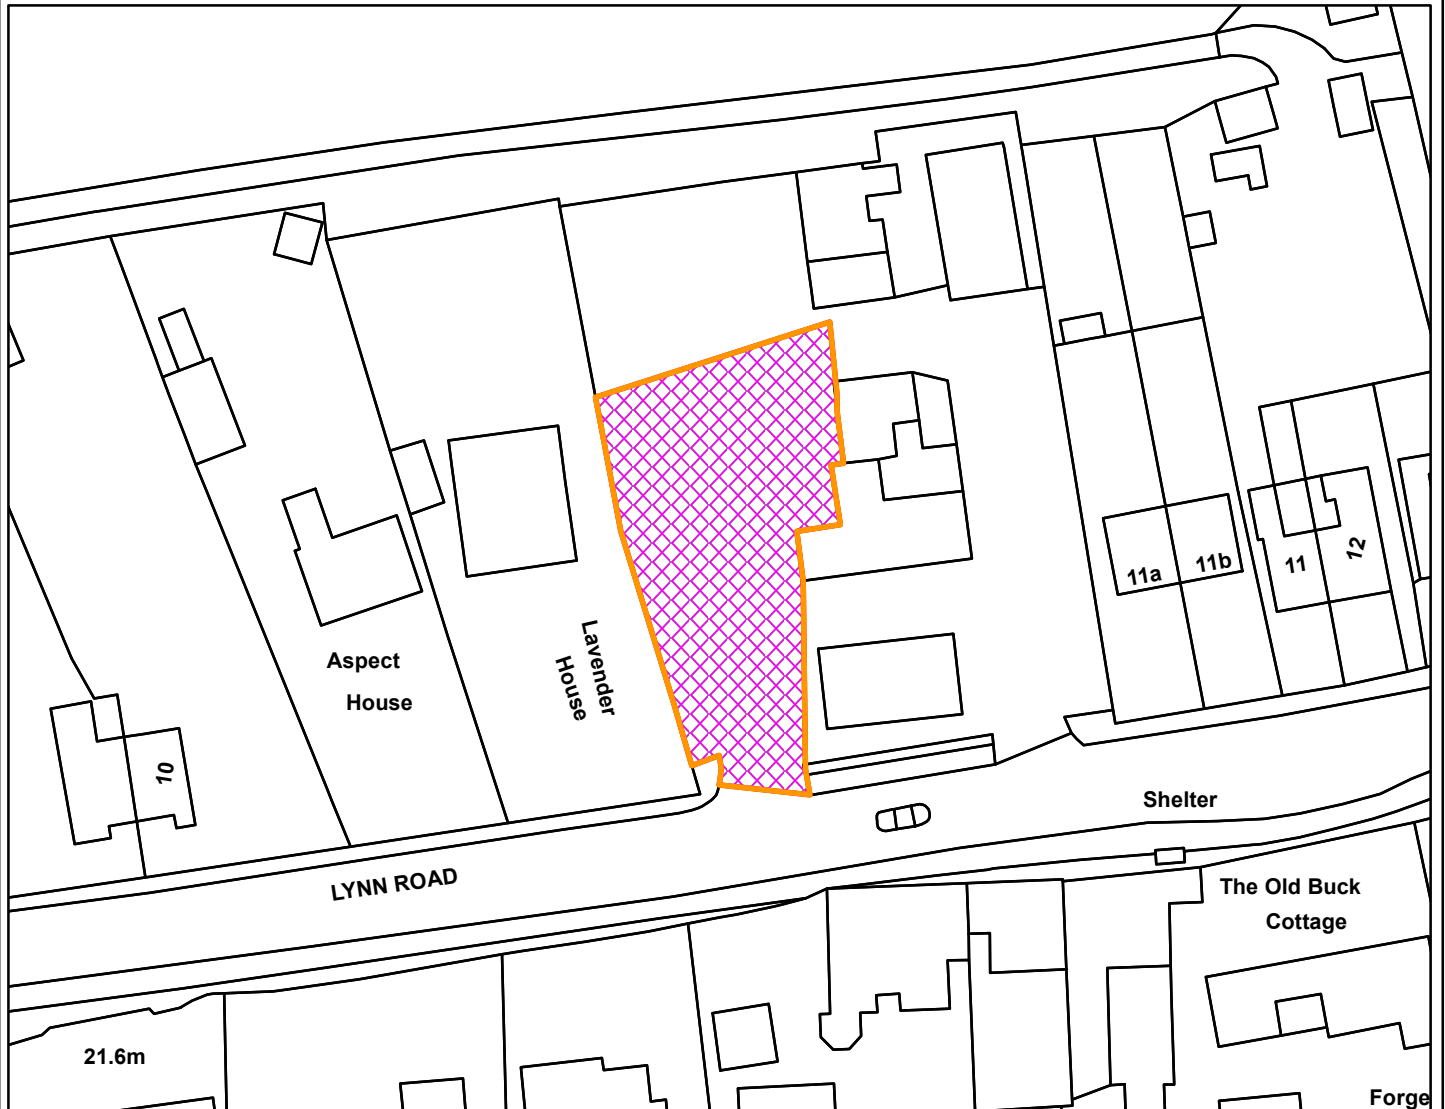

Hillington Service Station Lynn Road Hillington PE31 6BJ



**Legend**

**Scale:** 1:750

Reproduced from the Ordnance Survey map with permission of the Controller of His Majesty's Stationery Office © Crown Copyright 2023.

Unauthorised reproduction infringes Crown Copyright and may lead to prosecution or civil proceedings.

Organisation	BCKLWN
Department	Department
Comments	Not Set
Date	15/07/2024
MSA Number	0100024314