


24/00601/F

Borough Council of
King's Lynn &
West Norfolk



Wish Cottage 14 Golf Course Road Old Hunstanton PE36 6JG

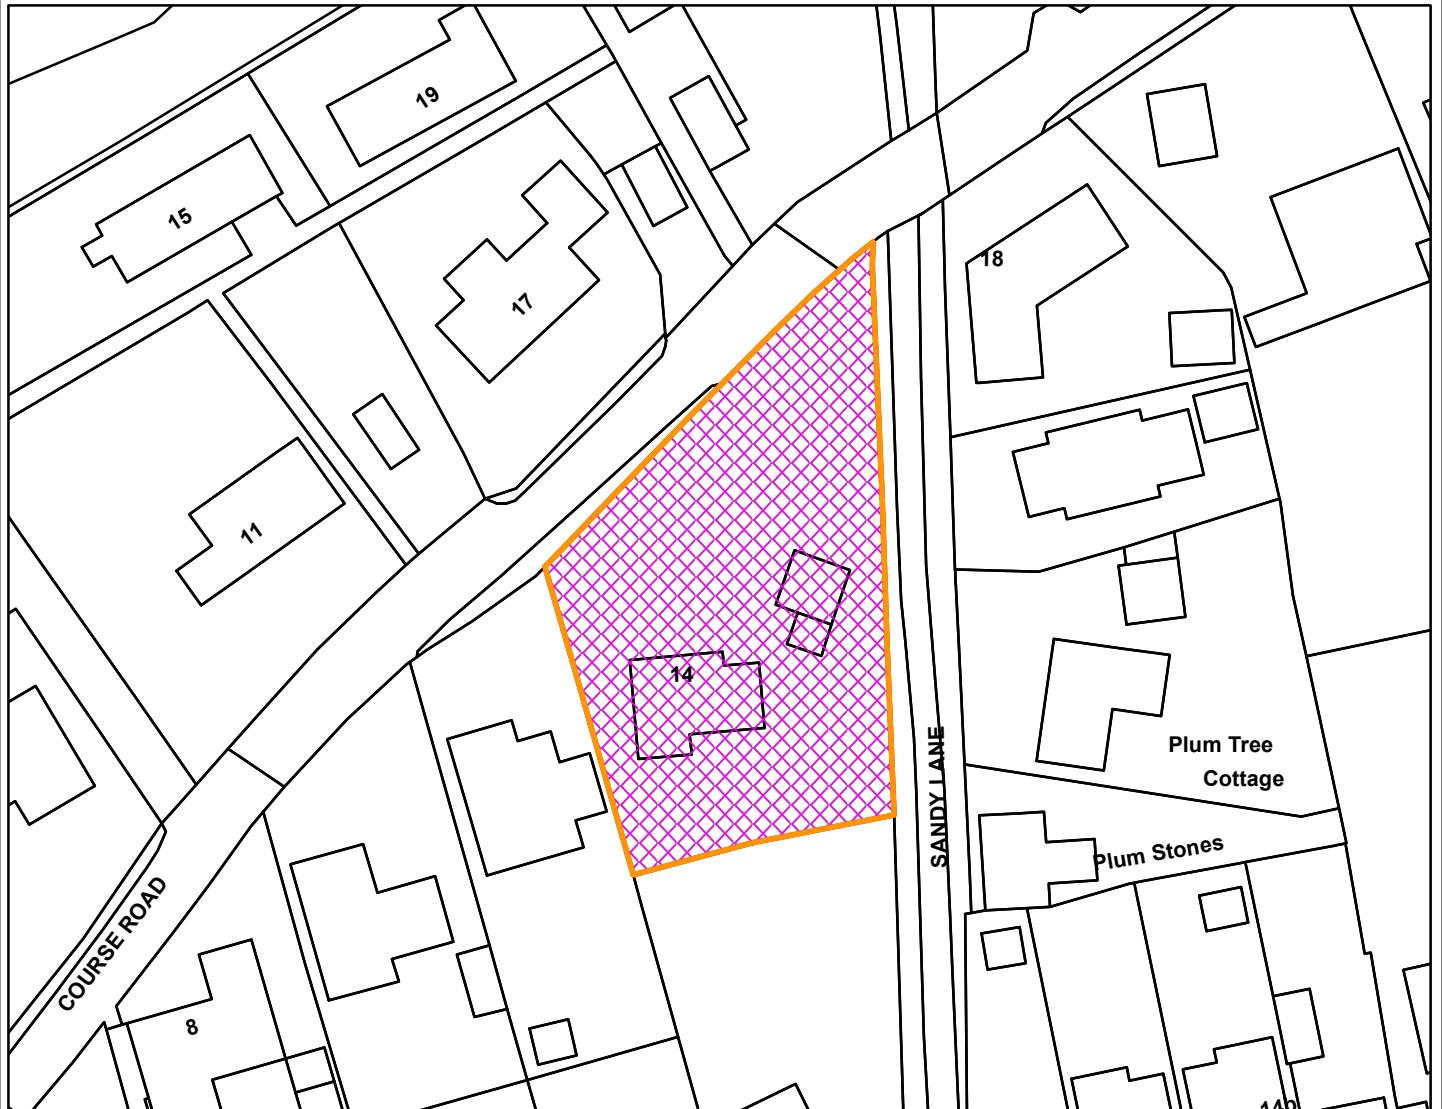

Legend

Scale: 1:750

Reproduced from the Ordnance Survey map with permission of the Controller of His Majesty's Stationery Office © Crown Copyright 2023.

Unauthorised reproduction infringes Crown Copyright and may lead to prosecution or civil proceedings.

Organisation	BCKLWN
Department	Department
Comments	Not Set
Date	16/07/2024
MSA Number	0100024314