




60 School Road Tilney St Lawrence King's Lynn PE34 4QZ

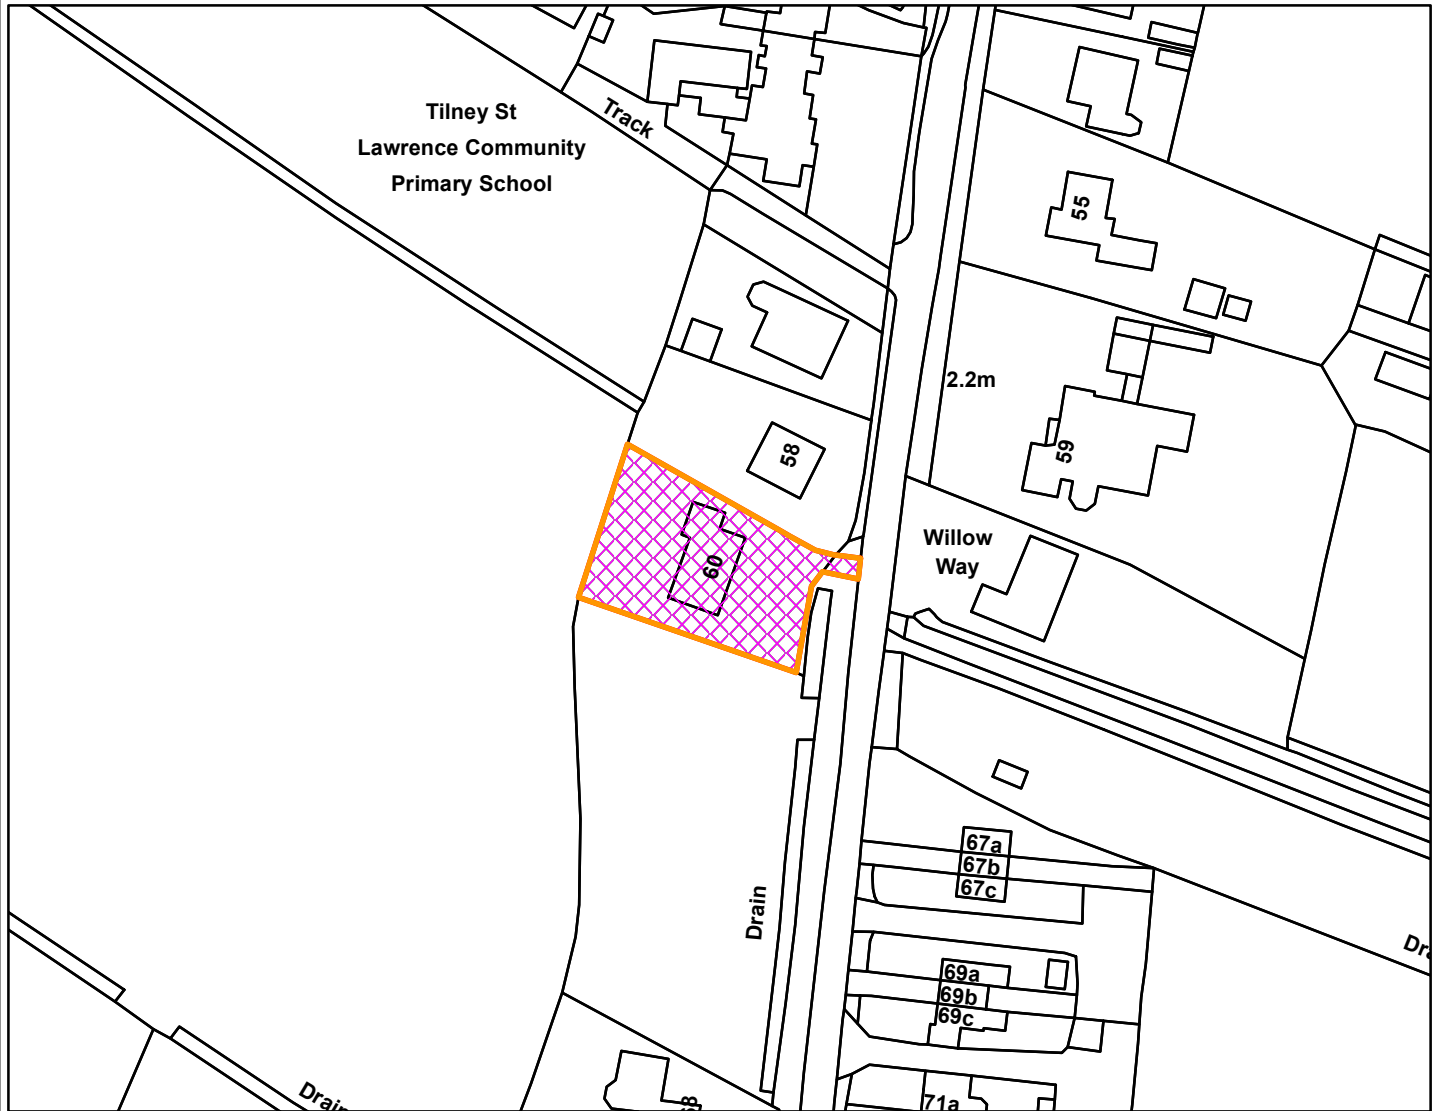

Legend

Scale: 1:1,250

Reproduced from the Ordnance Survey map with permission of the Controller of His Majesty's Stationery Office © Crown Copyright 2023.

Unauthorised reproduction infringes Crown Copyright and may lead to prosecution or civil proceedings.

Organisation	BCKLWN
Department	Department
Comments	
Date	14/08/2024
MSA Number	0100024314