


25/01036/F

8 Park Hill Dersingham King's Lynn PE31 6NE

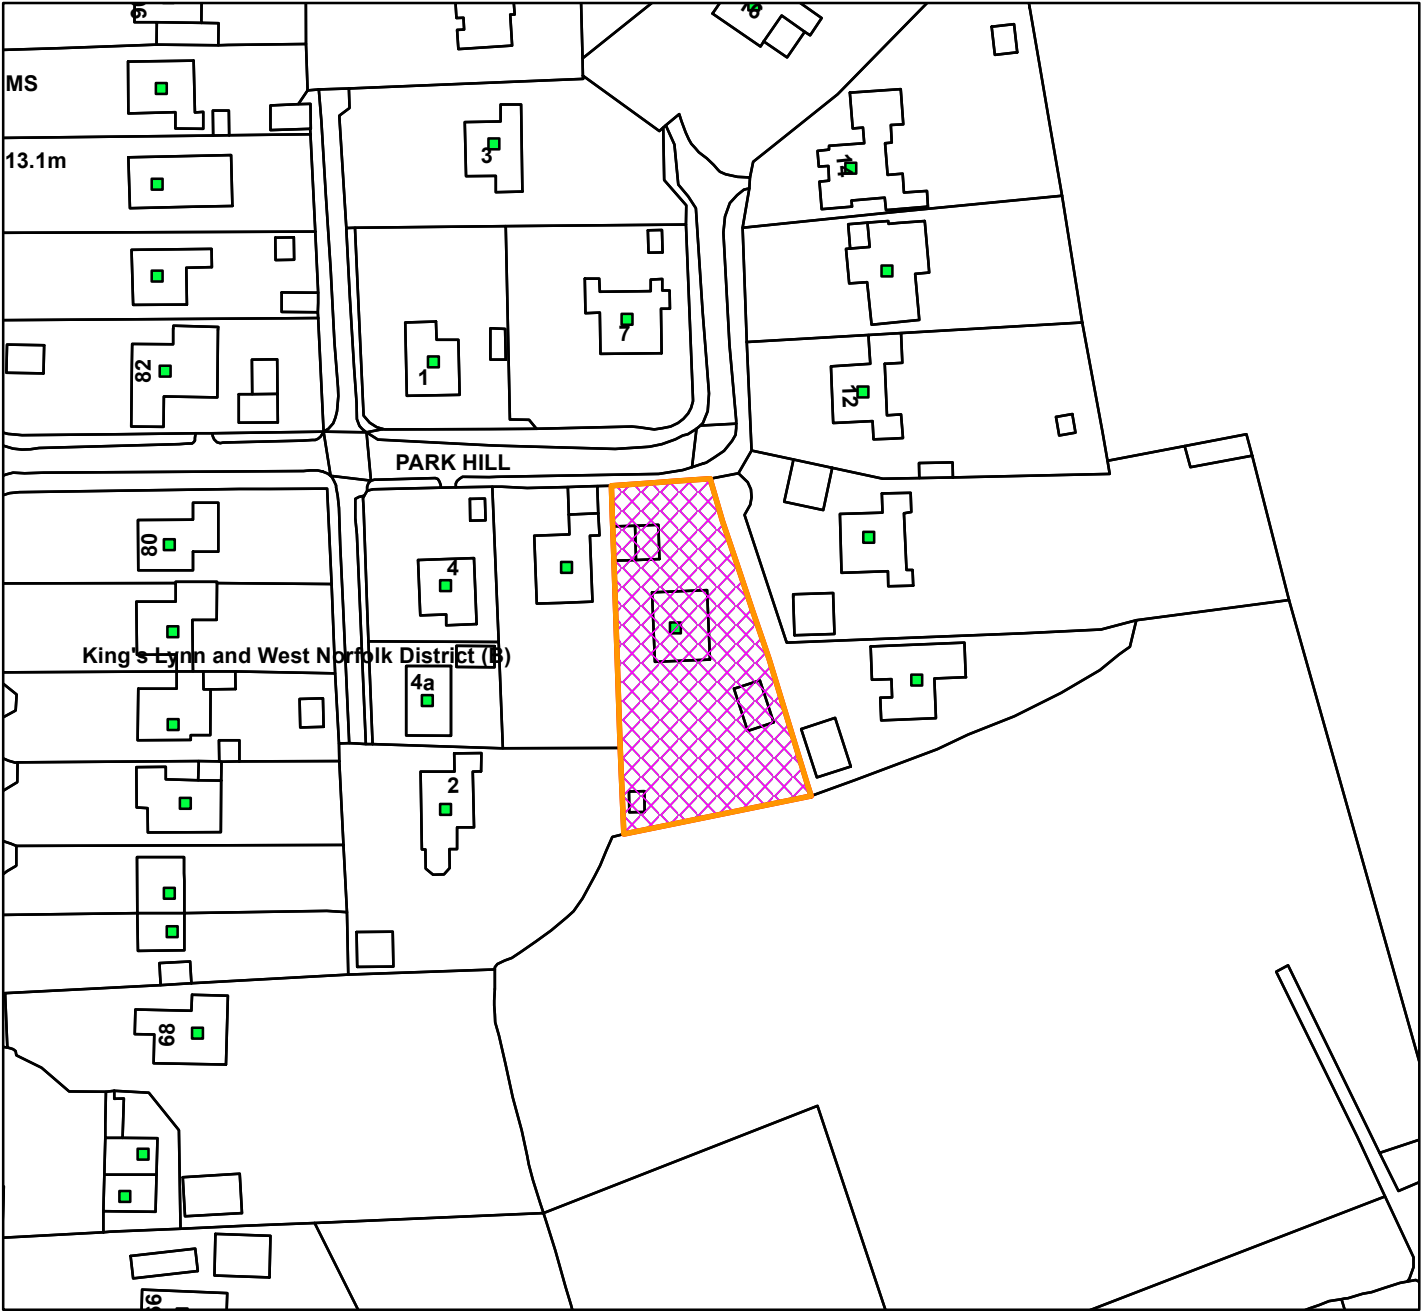

© Crown copyright and database rights 2025
Ordnance Survey AC0000819234

Scale: 1:1,250

Organisation	BCKLWN
Department	Department
Comments	
Date	12/08/2025
MSA Number	0100024314