

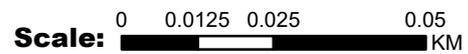


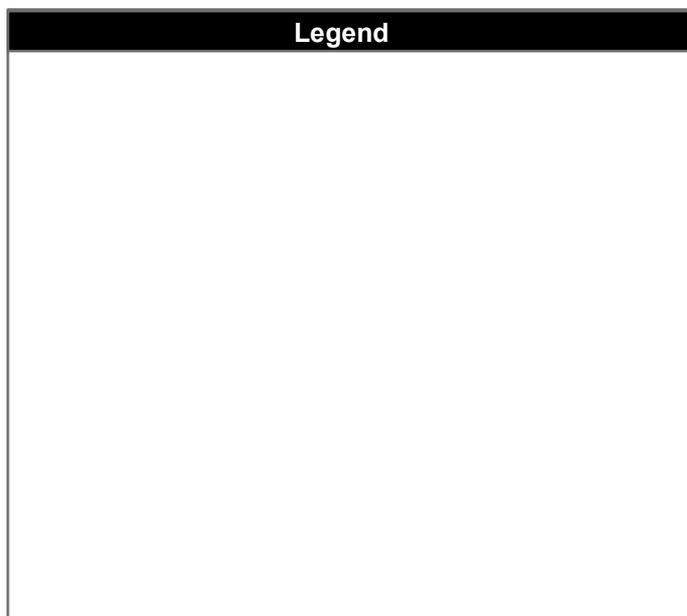

3 Saw Mill Road Brancaster King's Lynn PE31 8AJ

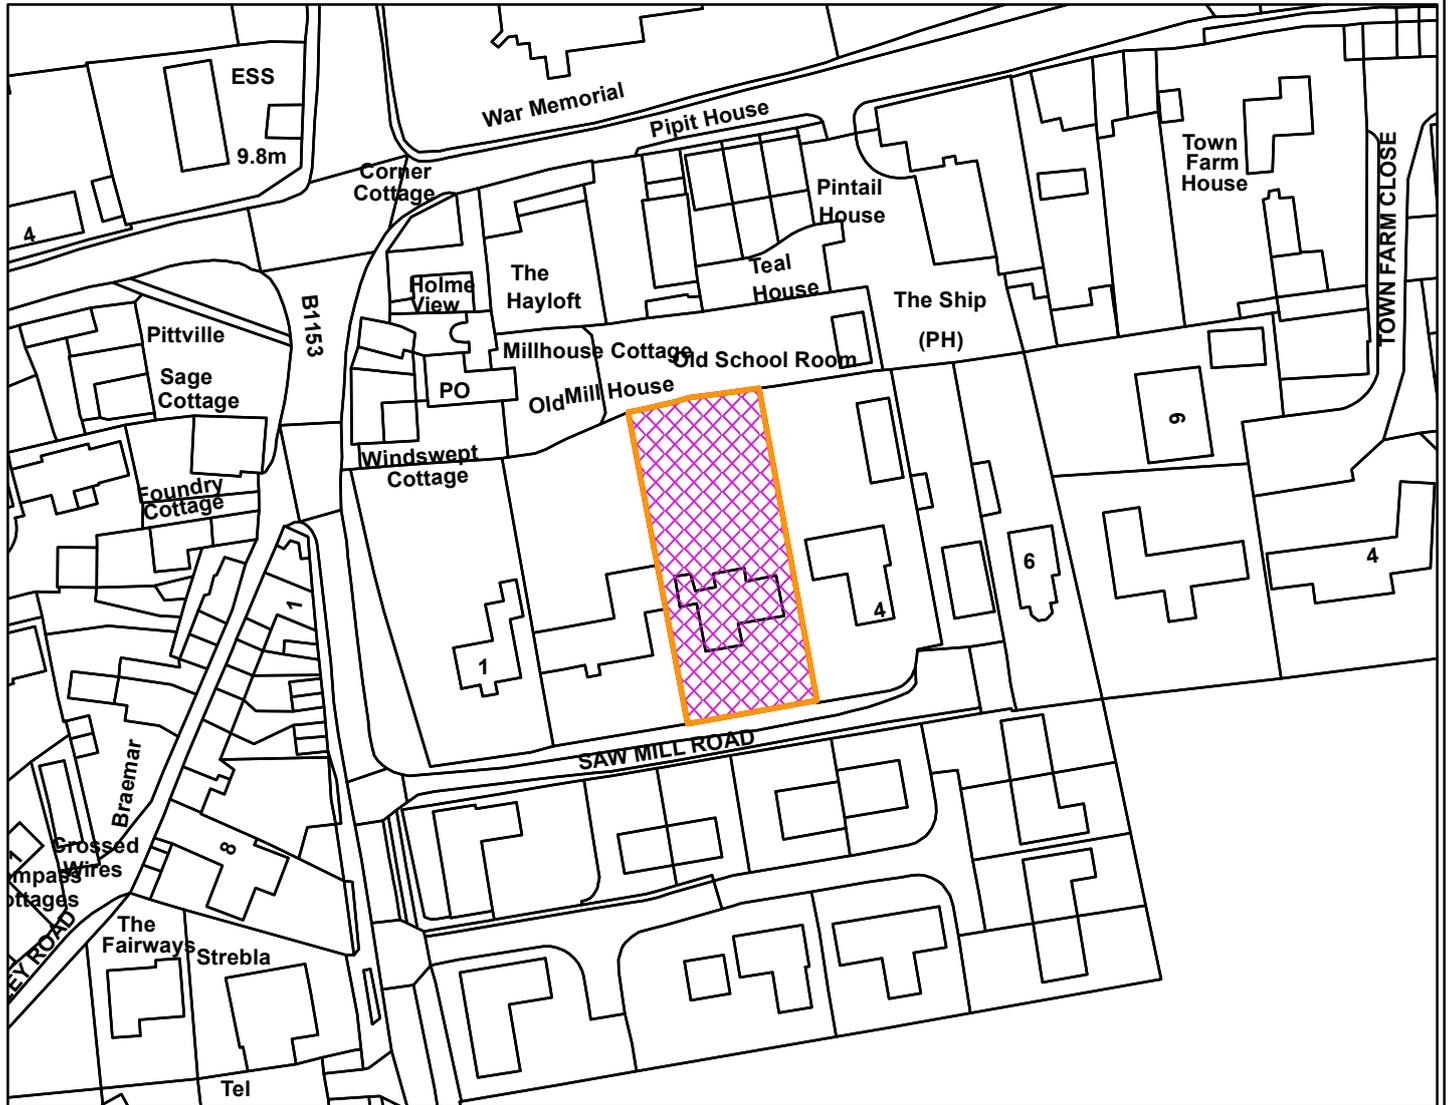

© Crown copyright and database rights 2025
 Ordnance Survey AC0000819234

Organisation	BCKLWN
Department	Department
Comments	Not Set
Date	18/09/2025
MSA Number	0100024314