




Owl Barn, Green Marsh Road, Terrington St Clement, Kings Lynn Norfolk PE34 4JJ

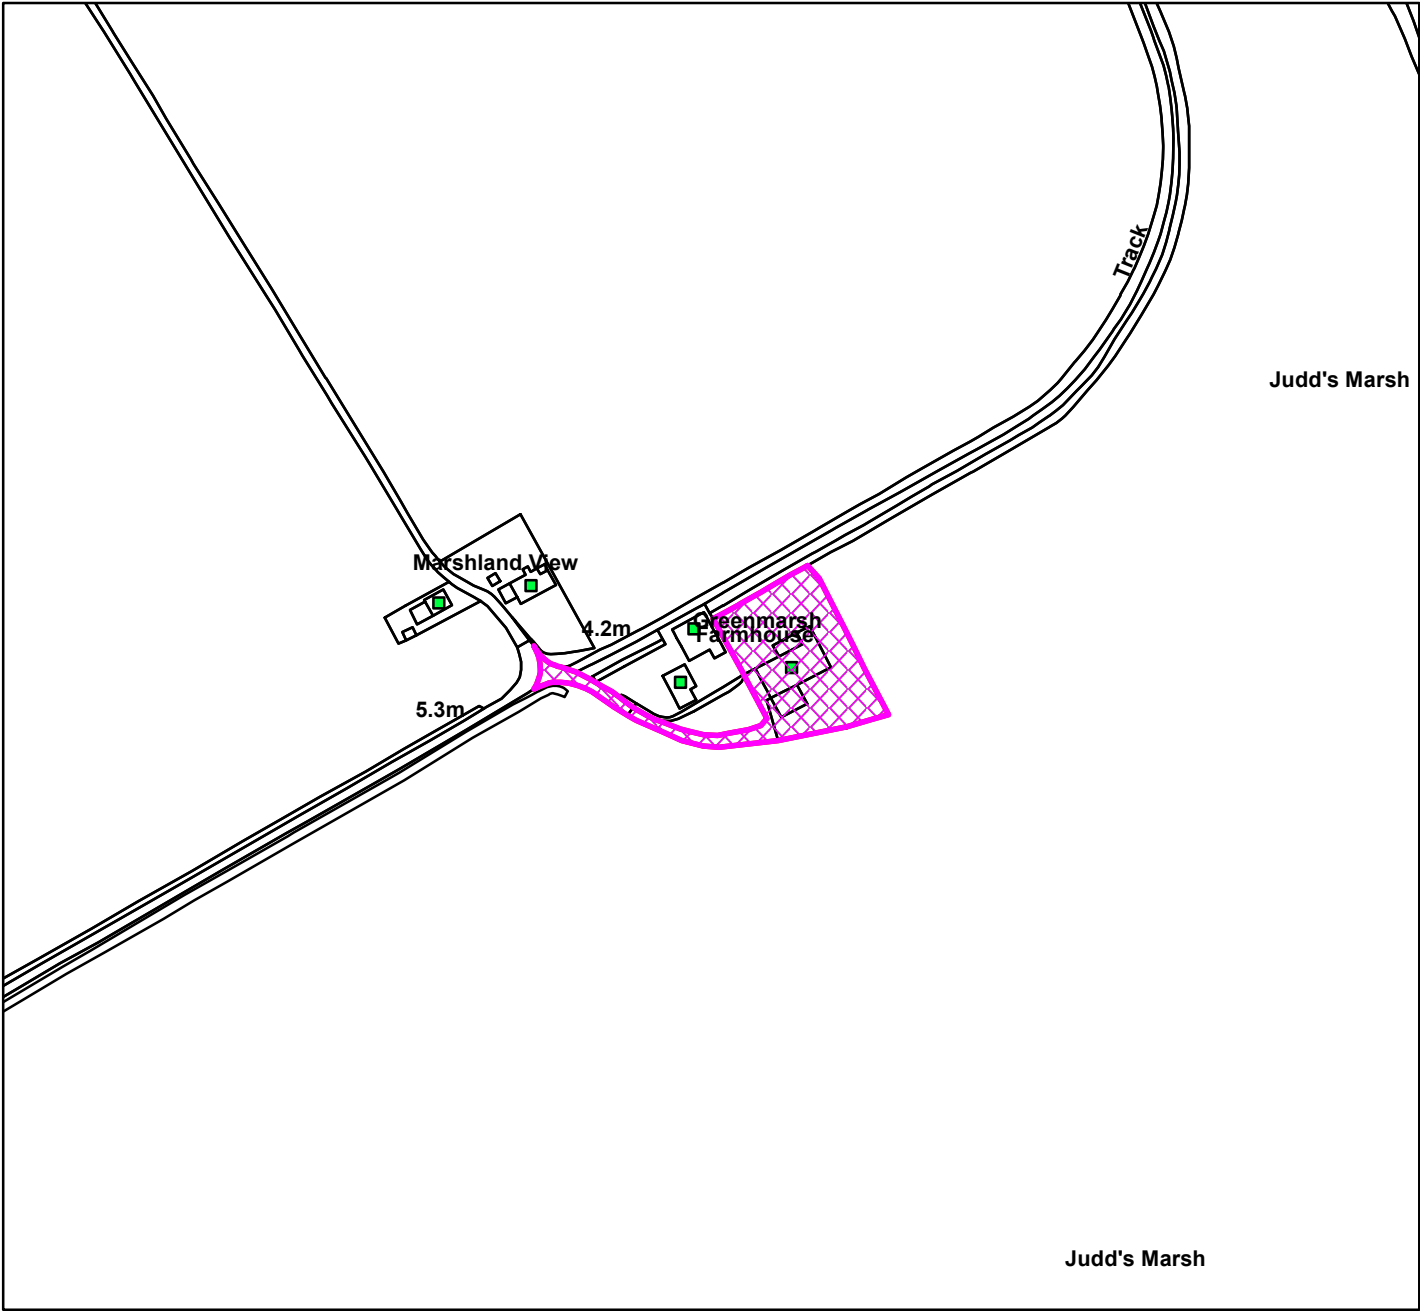

© Crown copyright and database rights 2025  
Ordnance Survey AC0000819234

**Scale:** 1:2,500

Organisation	BCKLWN
Department	Department
Comments	Not Set
Date	20/10/2025
MSA Number	0100024314