


25/01495/F

Borough Council of  
**King's Lynn &  
West Norfolk**



Linnymead Manor Road North Wootton King's Lynn Norfolk PE30 3PZ

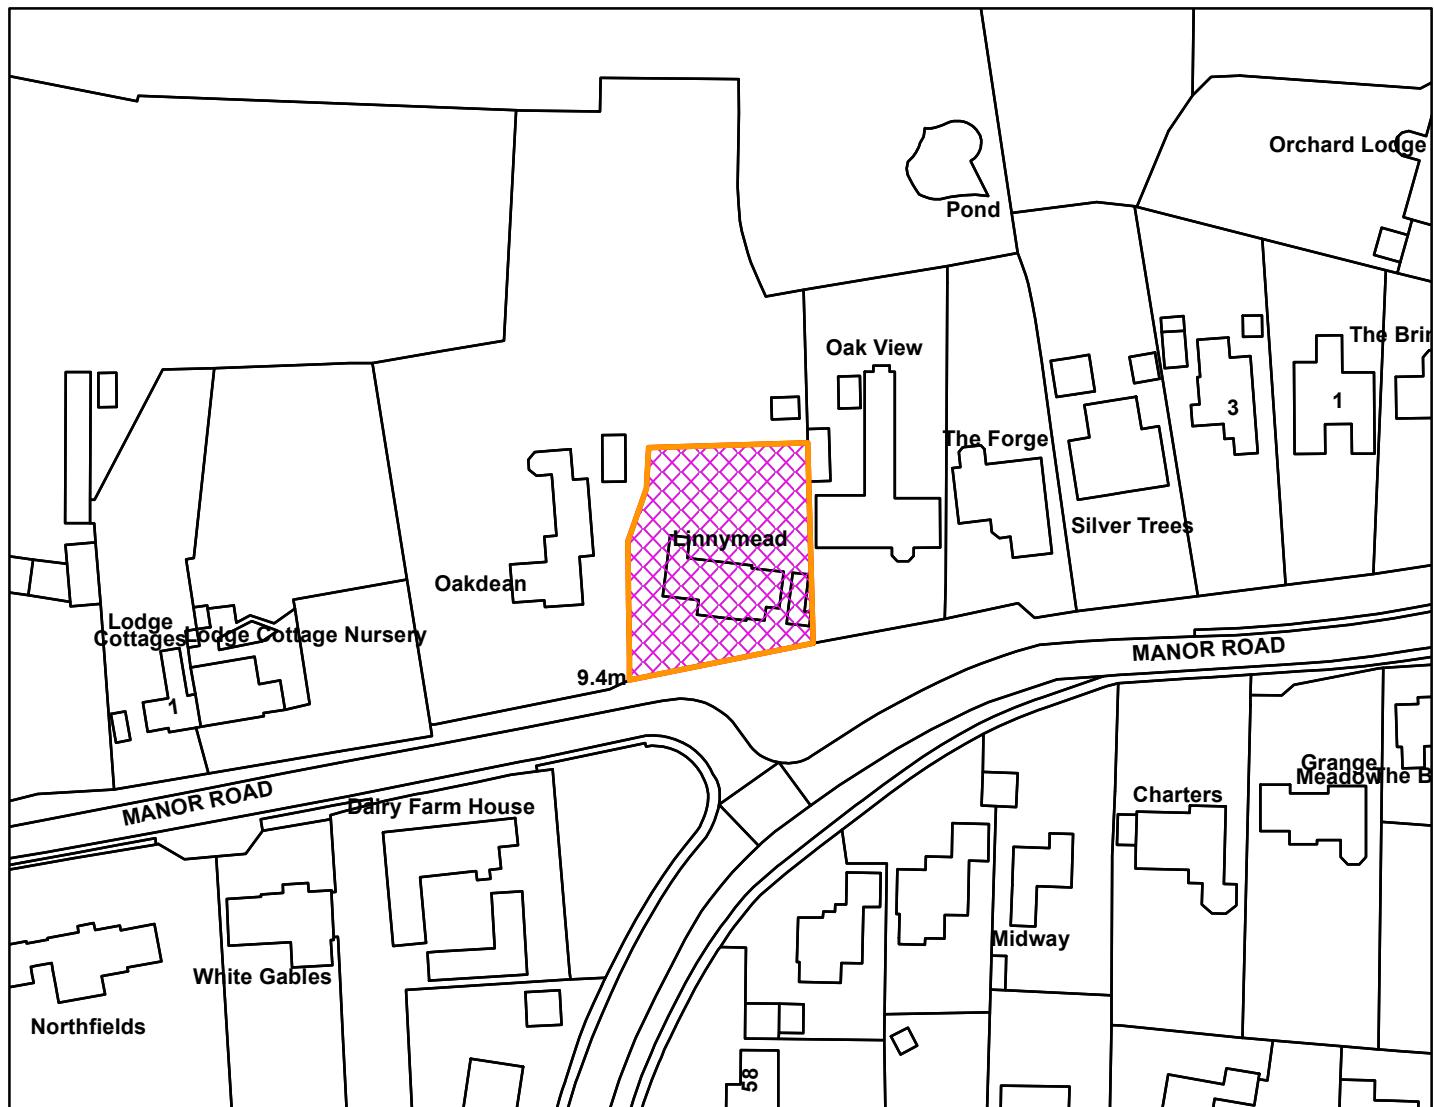

**Legend**

**Scale:** 0 0.0125 0.025 0.05 KM

© Crown copyright and database rights 2025  
Ordnance Survey AC0000819234

Organisation	BCKLWN
Department	Department
Comments	
Date	17/12/2025
MSA Number	0100024314