


25/00275/F

Borough Council of  
**King's Lynn &  
West Norfolk**



Sibley House Station Road Walsoken PE14 8DL

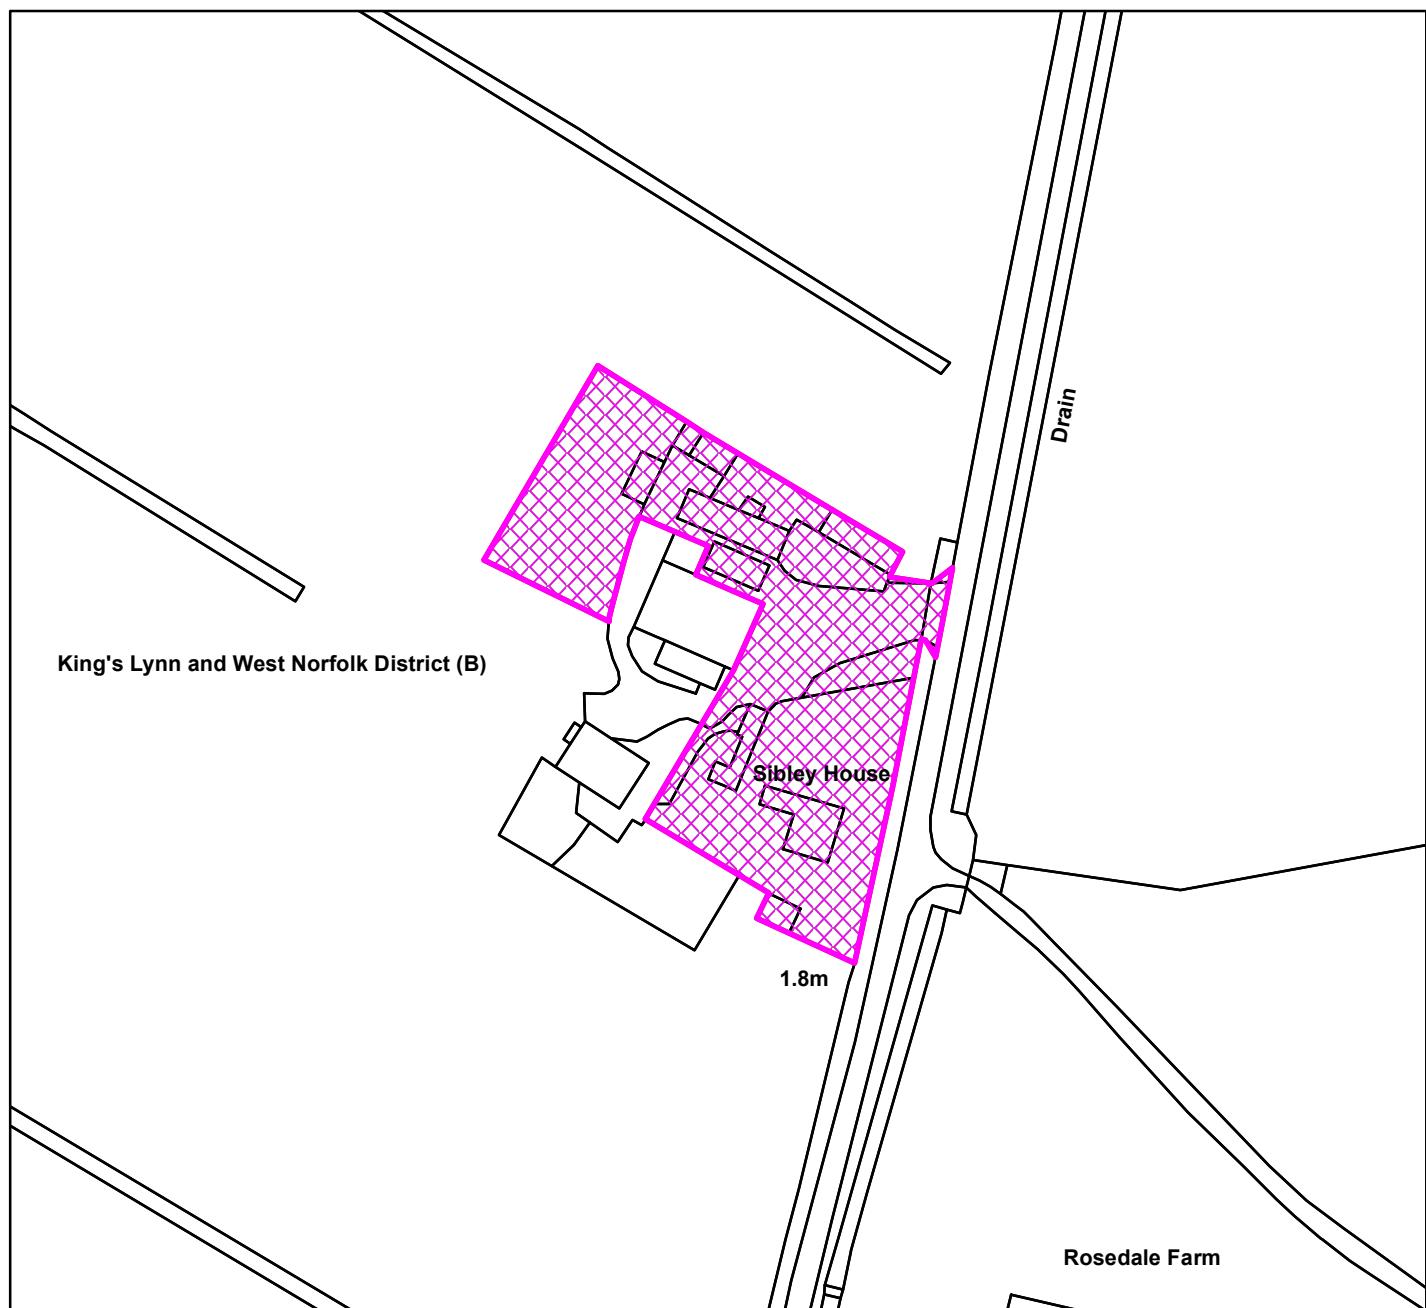

© Crown copyright and database rights 2025  
Ordnance Survey AC0000819234

**Scale:** 1:1,250

Organisation	BCKLWN
Department	Department
Comments	
Date	21/01/2026
MSA Number	0100024314