


25/01661/CU

10 Folgate Lane Walpole St Andrew PE14 7HX

Borough Council of
**King's Lynn &
West Norfolk**

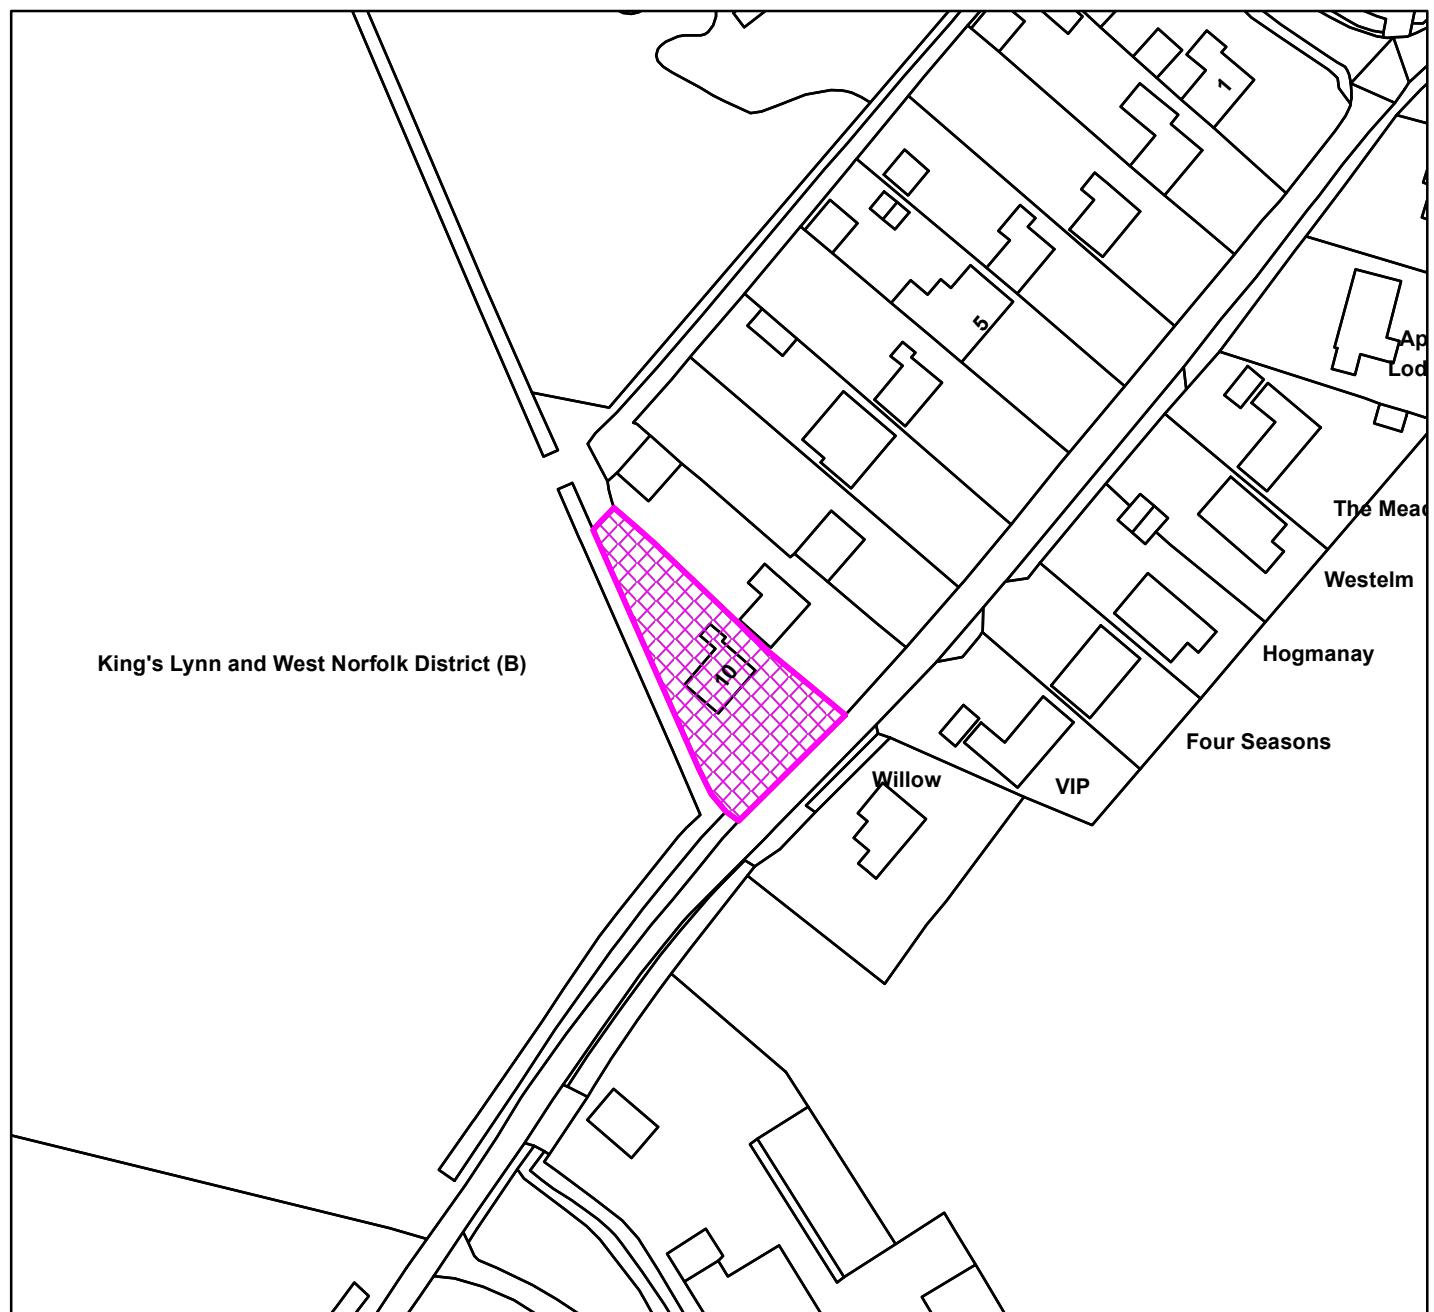

© Crown copyright and database rights 2025
Ordnance Survey AC0000819234

Scale: 1:1,250

Organisation	BCKLWN
Department	Department
Comments	
Date	20/01/2026
MSA Number	0100024314