


15/02004/FM

Former Petrol Station And R J Stainsby & Son Site 45 Lynn Road Heacham

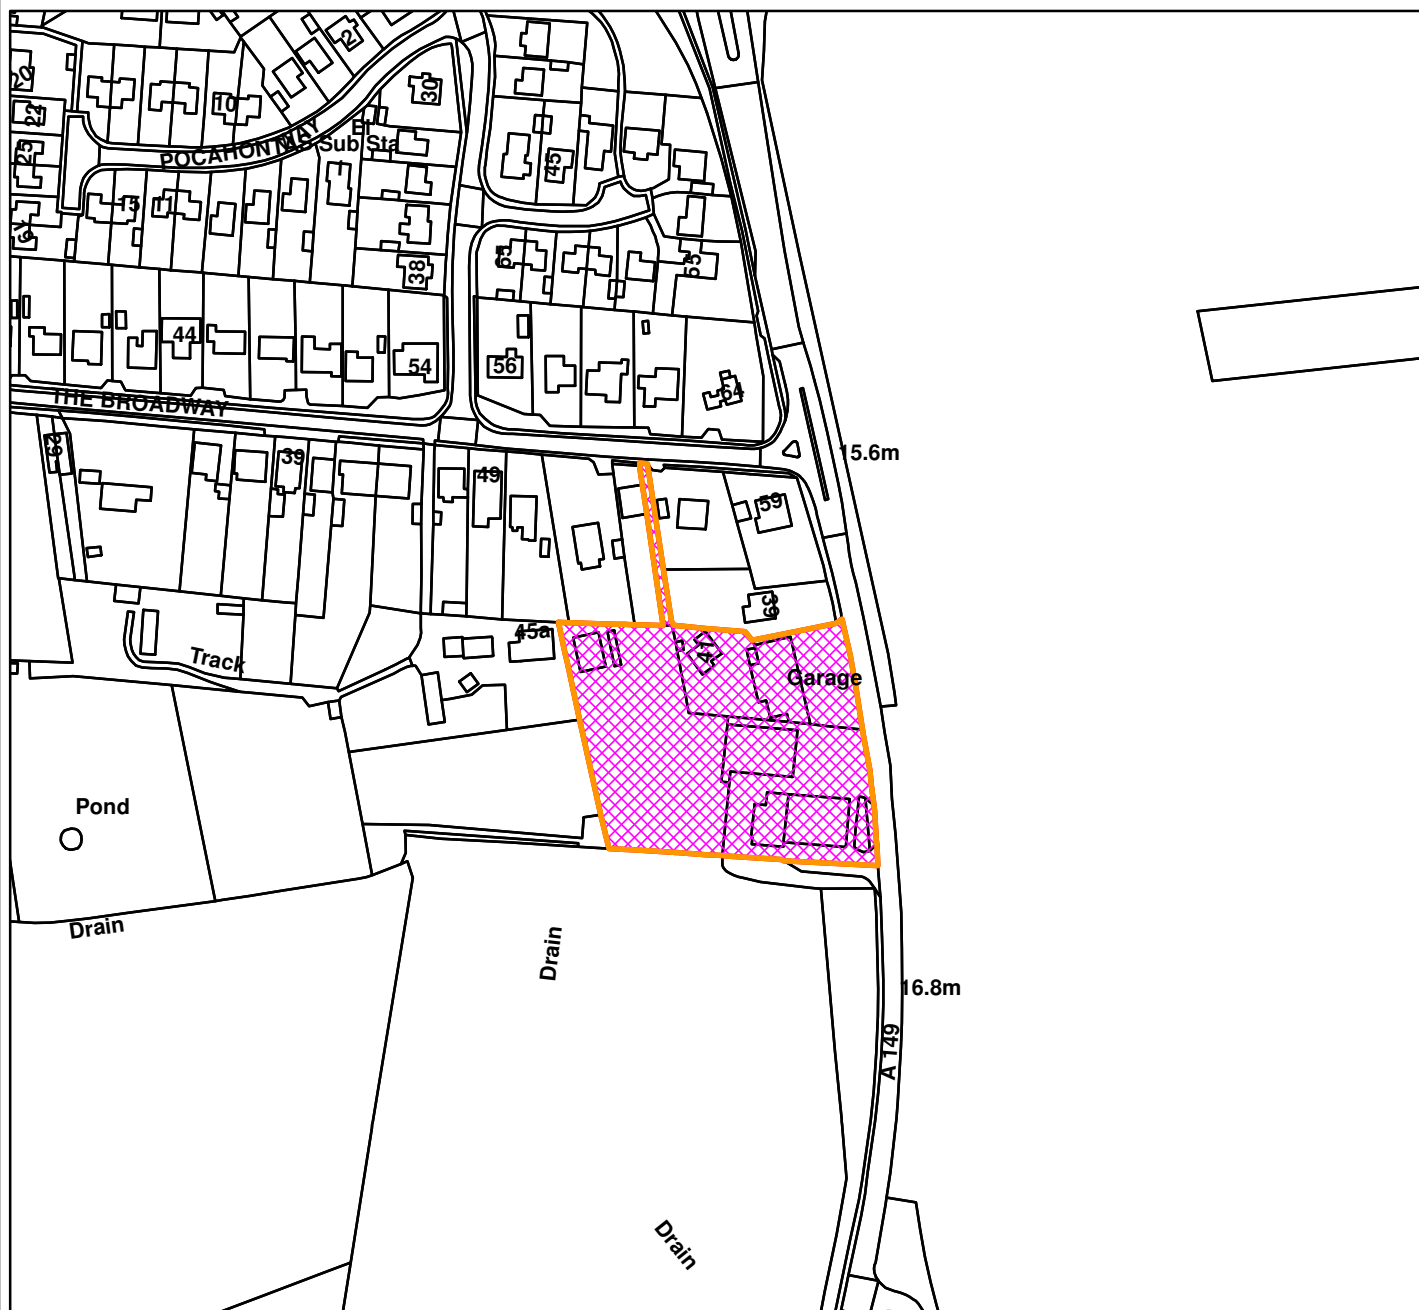

**Scale:** 1:2,500

Borough Council of  
**King's Lynn &  
West Norfolk**



Tel. 01553 616200 - Fax. 01553 691663

Organisation	BCKLWN
Department	Department
Comments	1:2500
Date	24/05/2016
MSA Number	0100024314