


Istanbul Kebab House 4 London Road King's Lynn

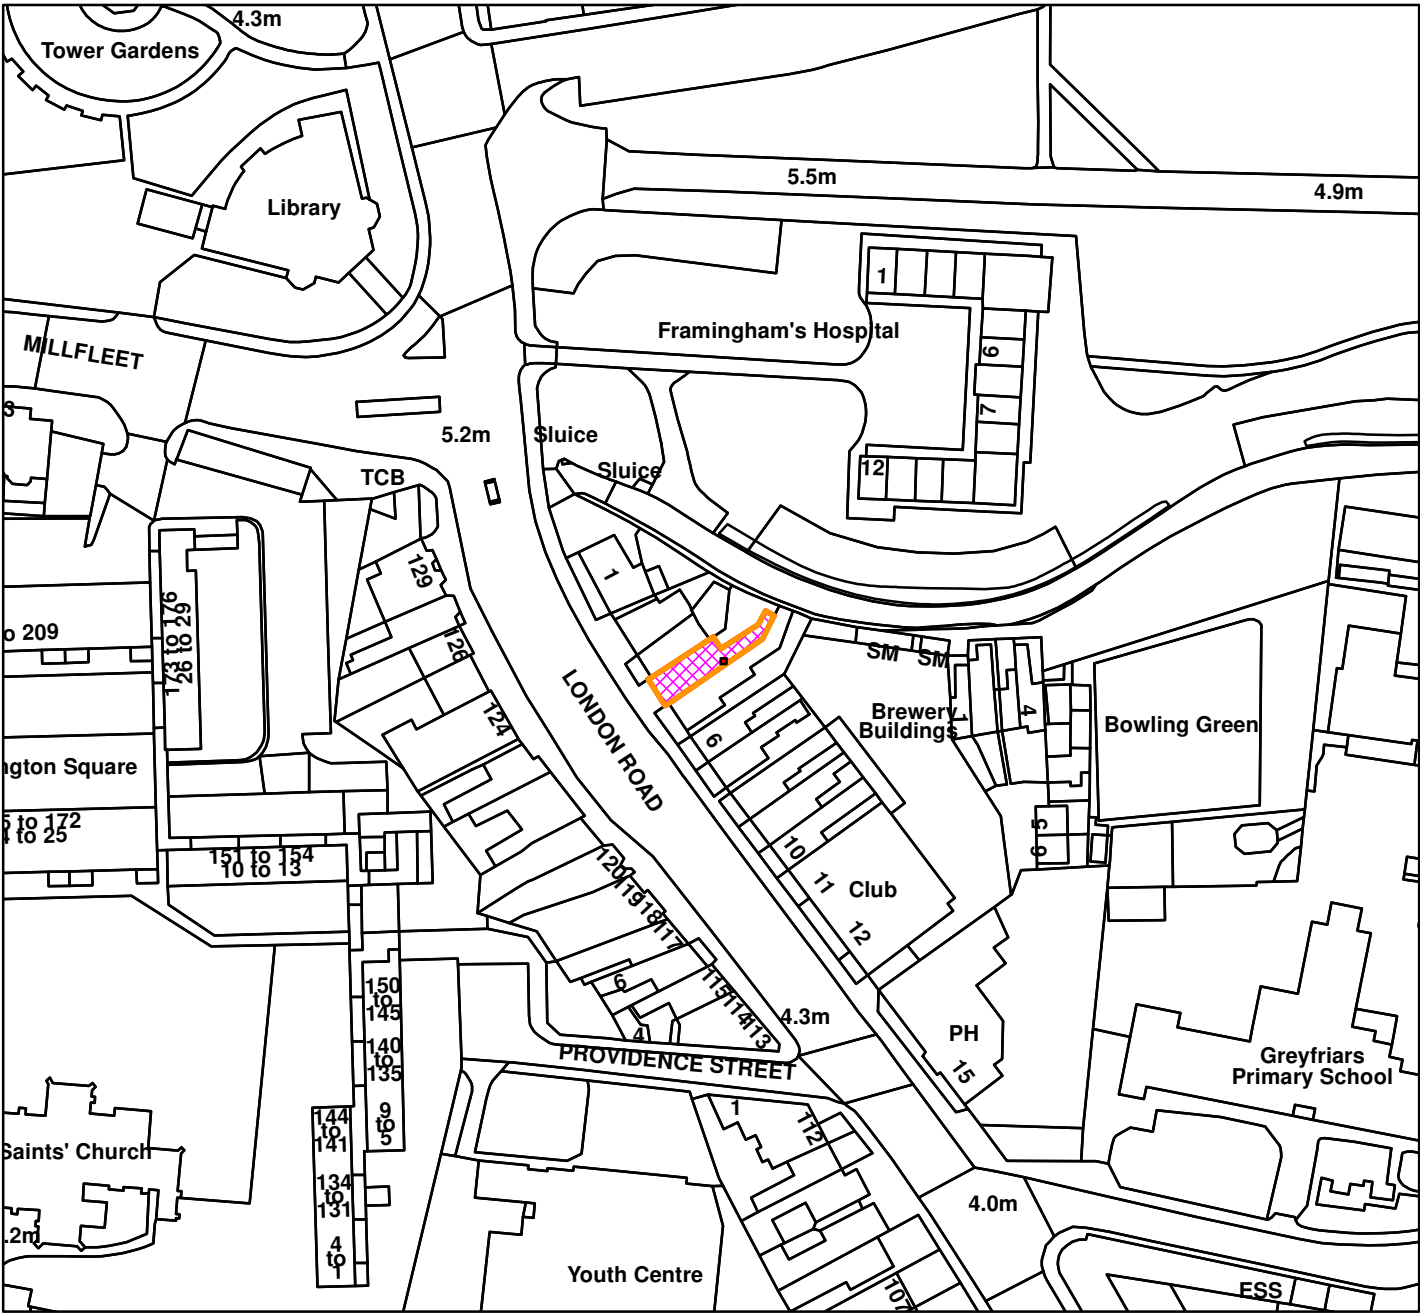

Scale: 1:1,250

Borough Council of
King's Lynn &
West Norfolk



Tel. 01553 616200 - Fax. 01553 691663

Organisation	BCKLWN
Department	Department
Comments	1:1250
Date	25/05/2016
MSA Number	0100024314