


16/00867/CM

Land South of Back Street East of Winch Road Gayton

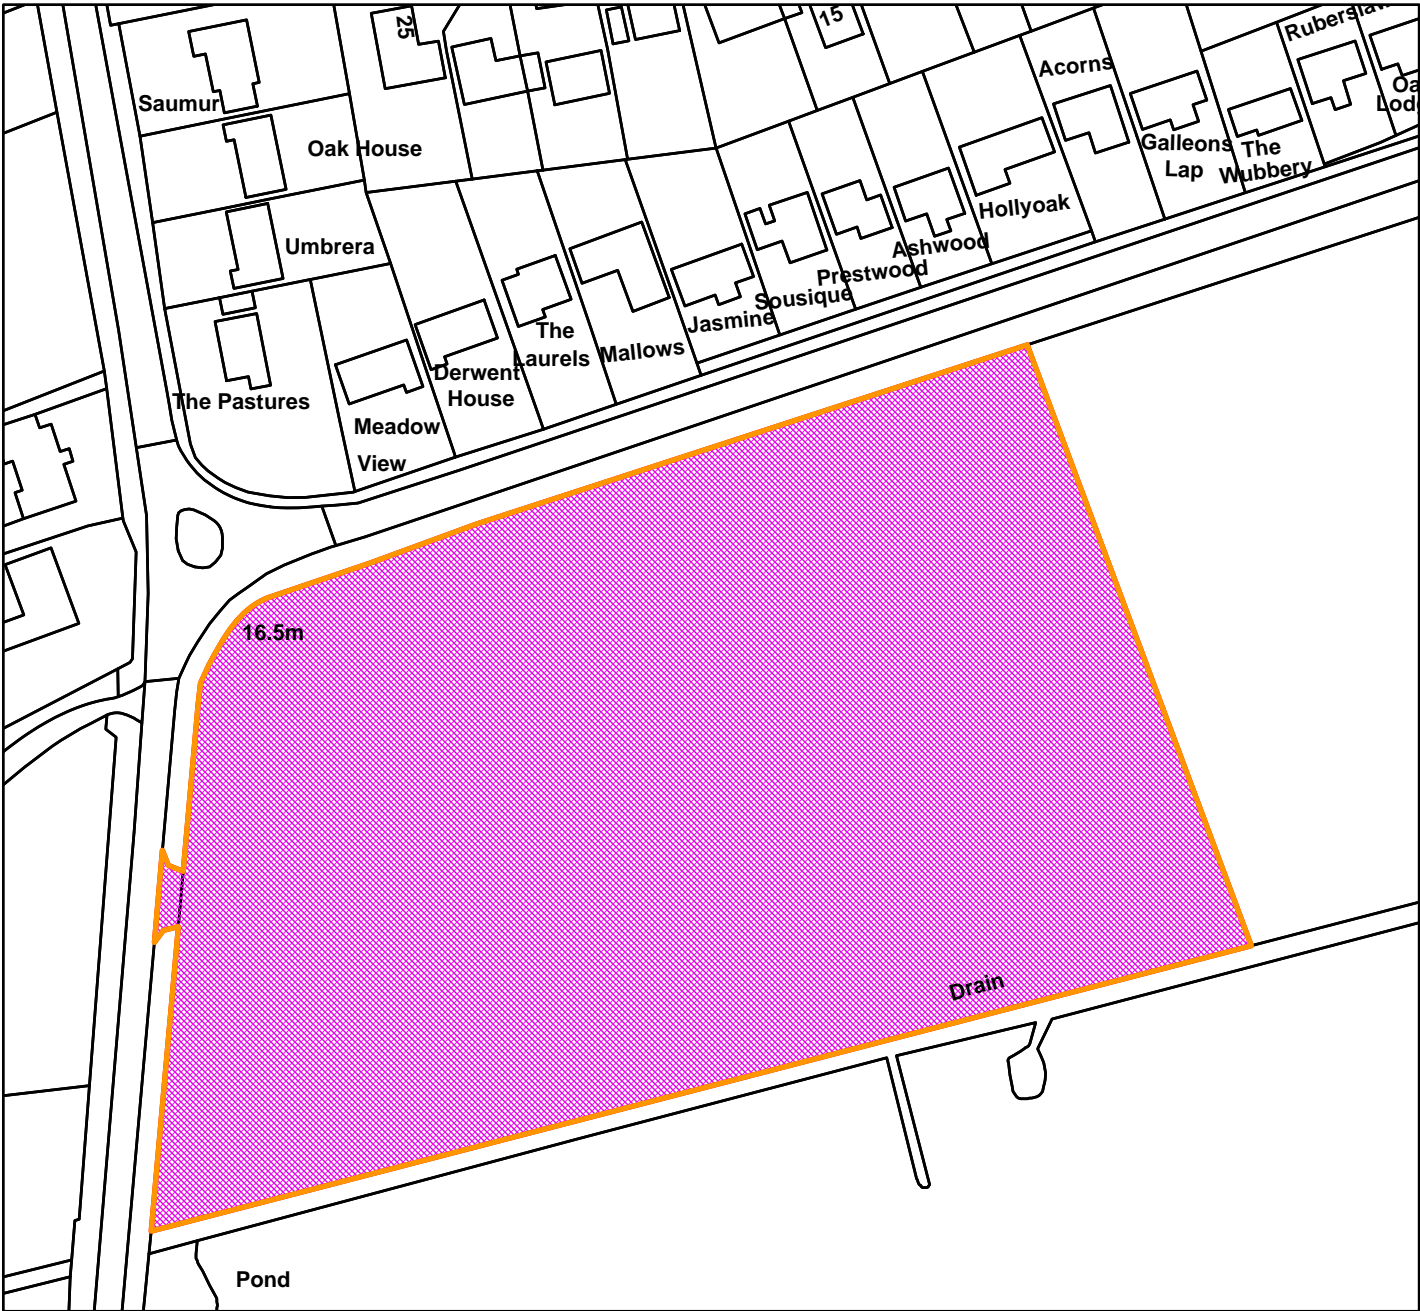

Borough Council of
**King's Lynn &
West Norfolk**



Tel. 01553 616200 - Fax. 01553 691663

Scale: **1:1,250**

Organisation	BCKLWN
Department	Department
Comments	1:1250
Date	22/06/2016
MSA Number	0100024314