


16/00832/CU

The Old Station Road 67 Station Road Dersingham

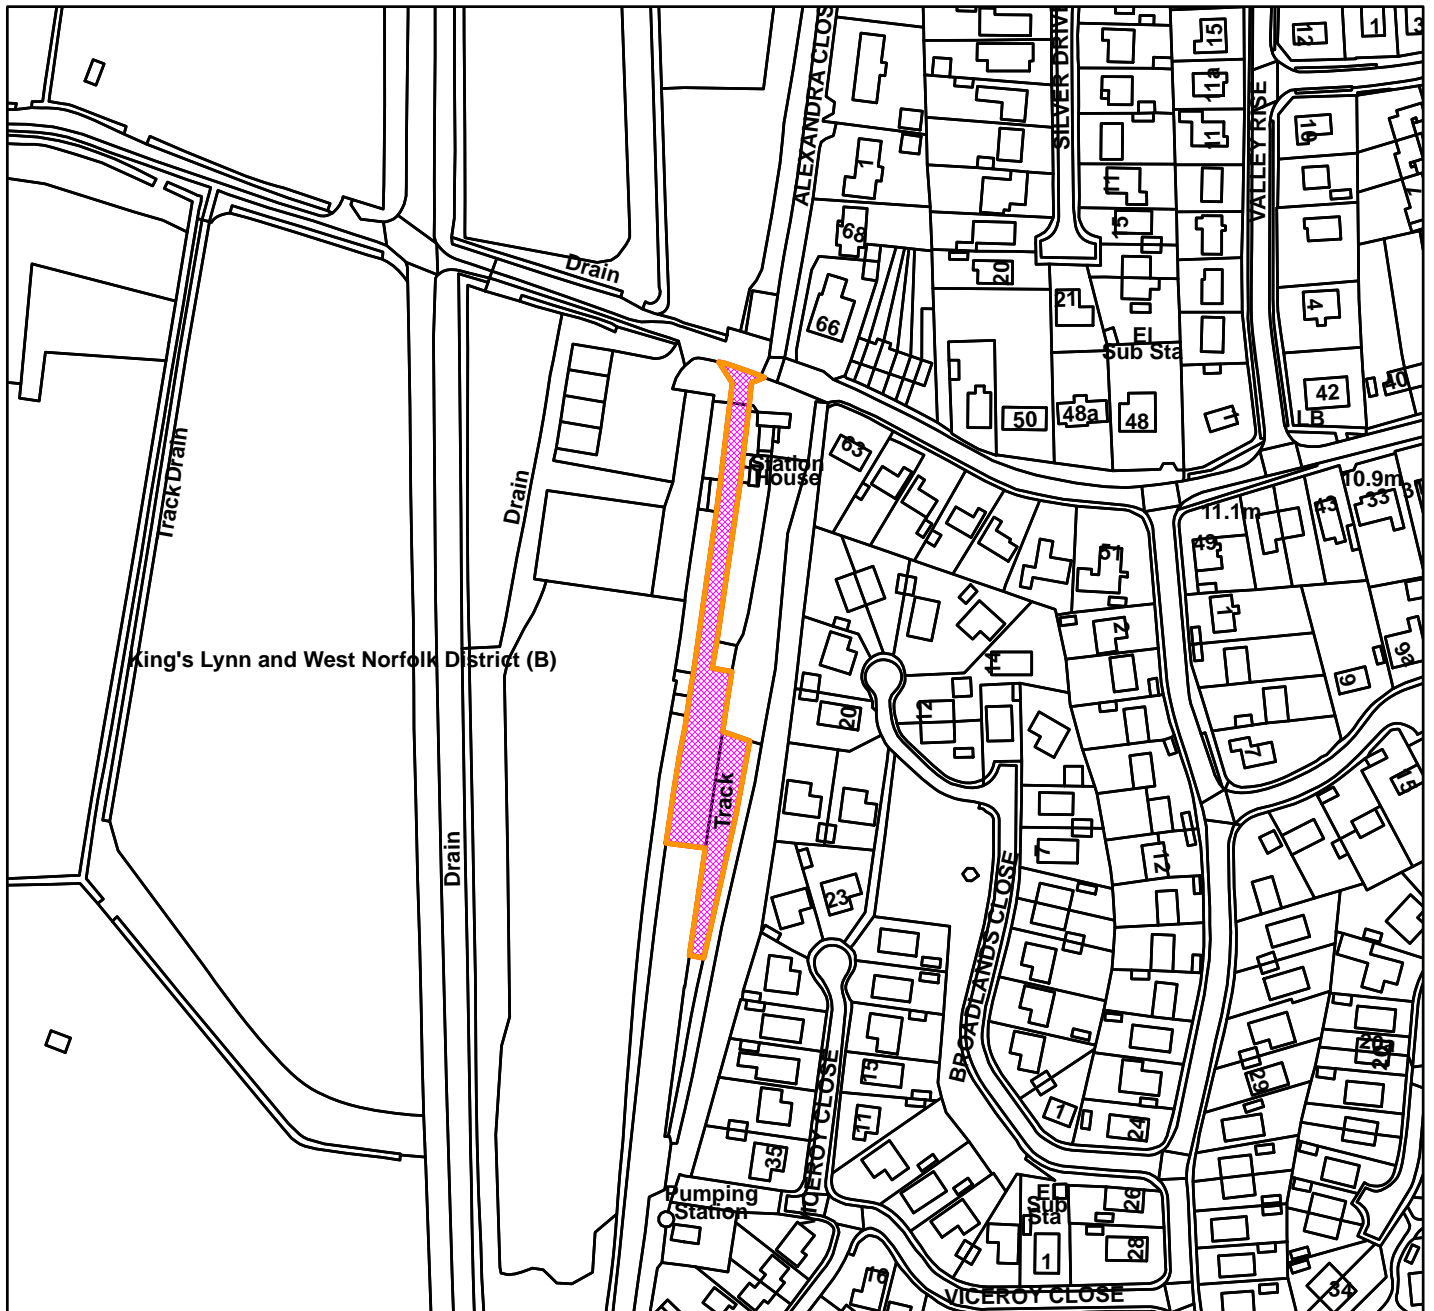

Scale: 1:2,500

Borough Council of
**King's Lynn &
West Norfolk**



Tel. 01553 616200 - Fax. 01553 691663

Organisation	BCKLWN
Department	Department
Comments	1:2500
Date	20/07/2016
MSA Number	0100024314