


16/00977/O

High House Docking Road Sedgeford

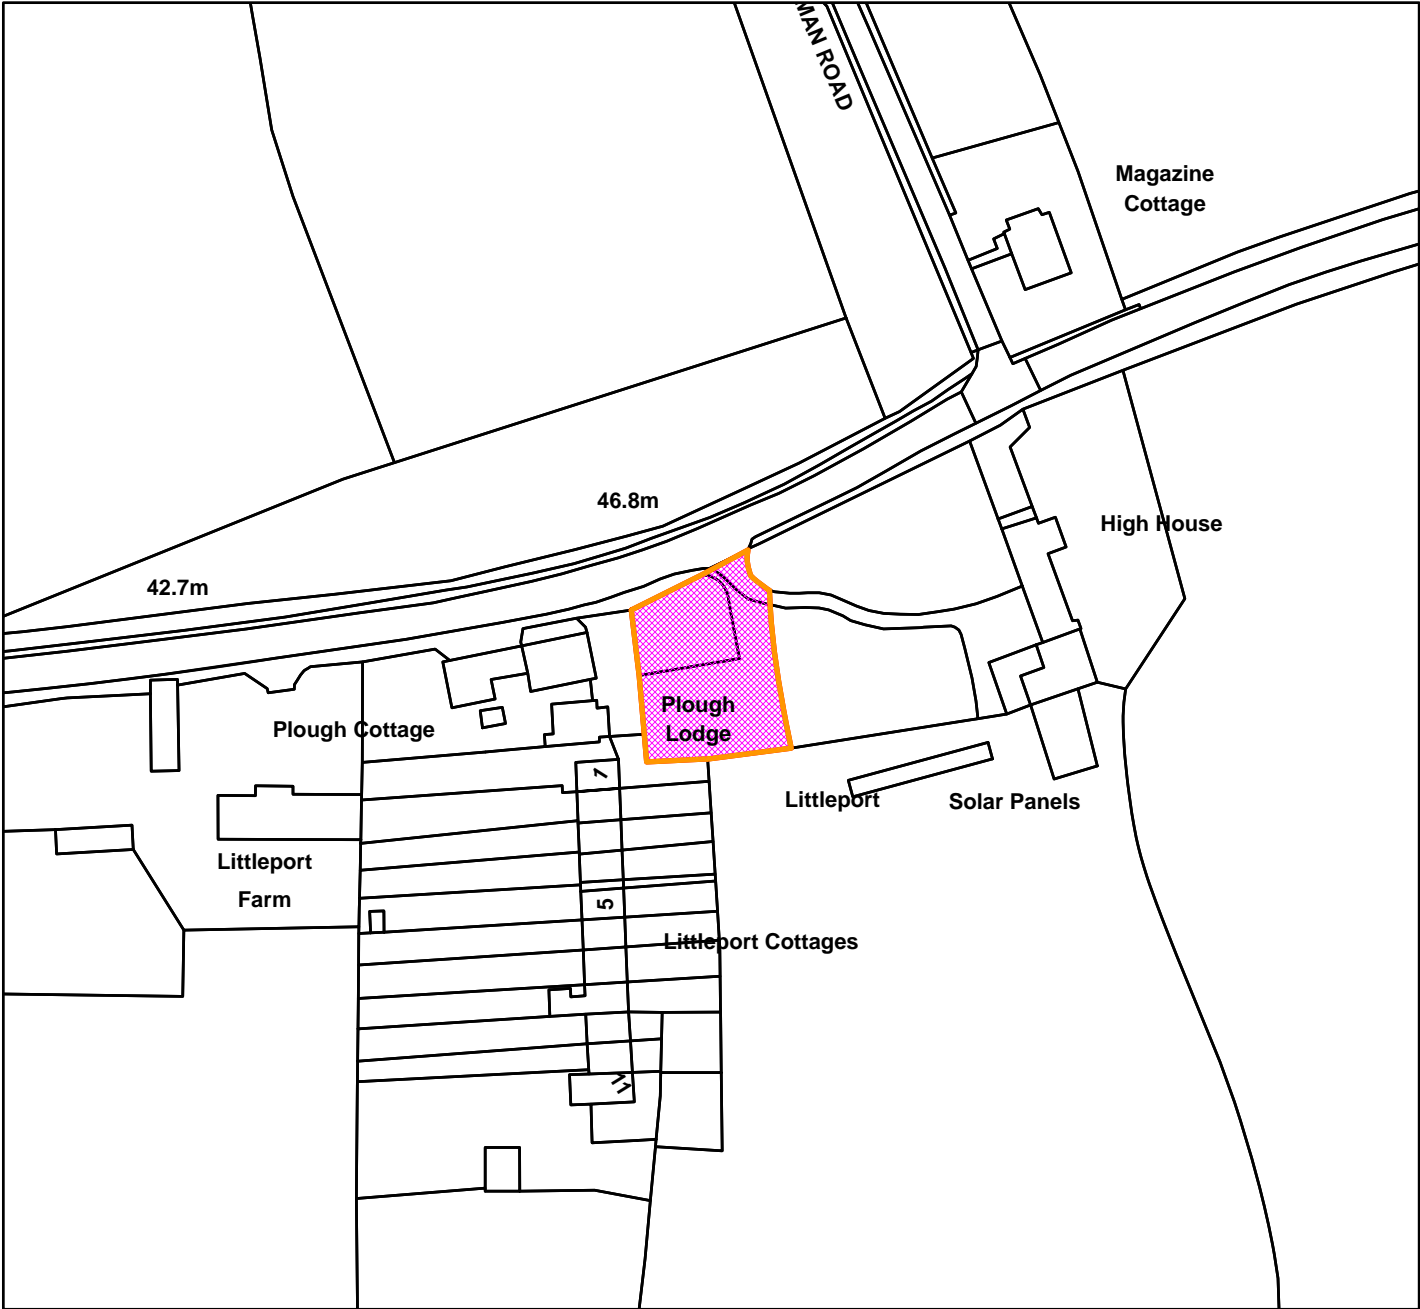

Borough Council of
**King's Lynn &
West Norfolk**



Tel. 01553 616200 - Fax. 01553 691663

Scale: **1:1,250**

Organisation	BCKLWN
Department	Department
Comments	1: 1250
Date	18/07/2016
MSA Number	0100024314