


16/00910/RM

Land adjacent to Deerwood St Andrew Lane Congham

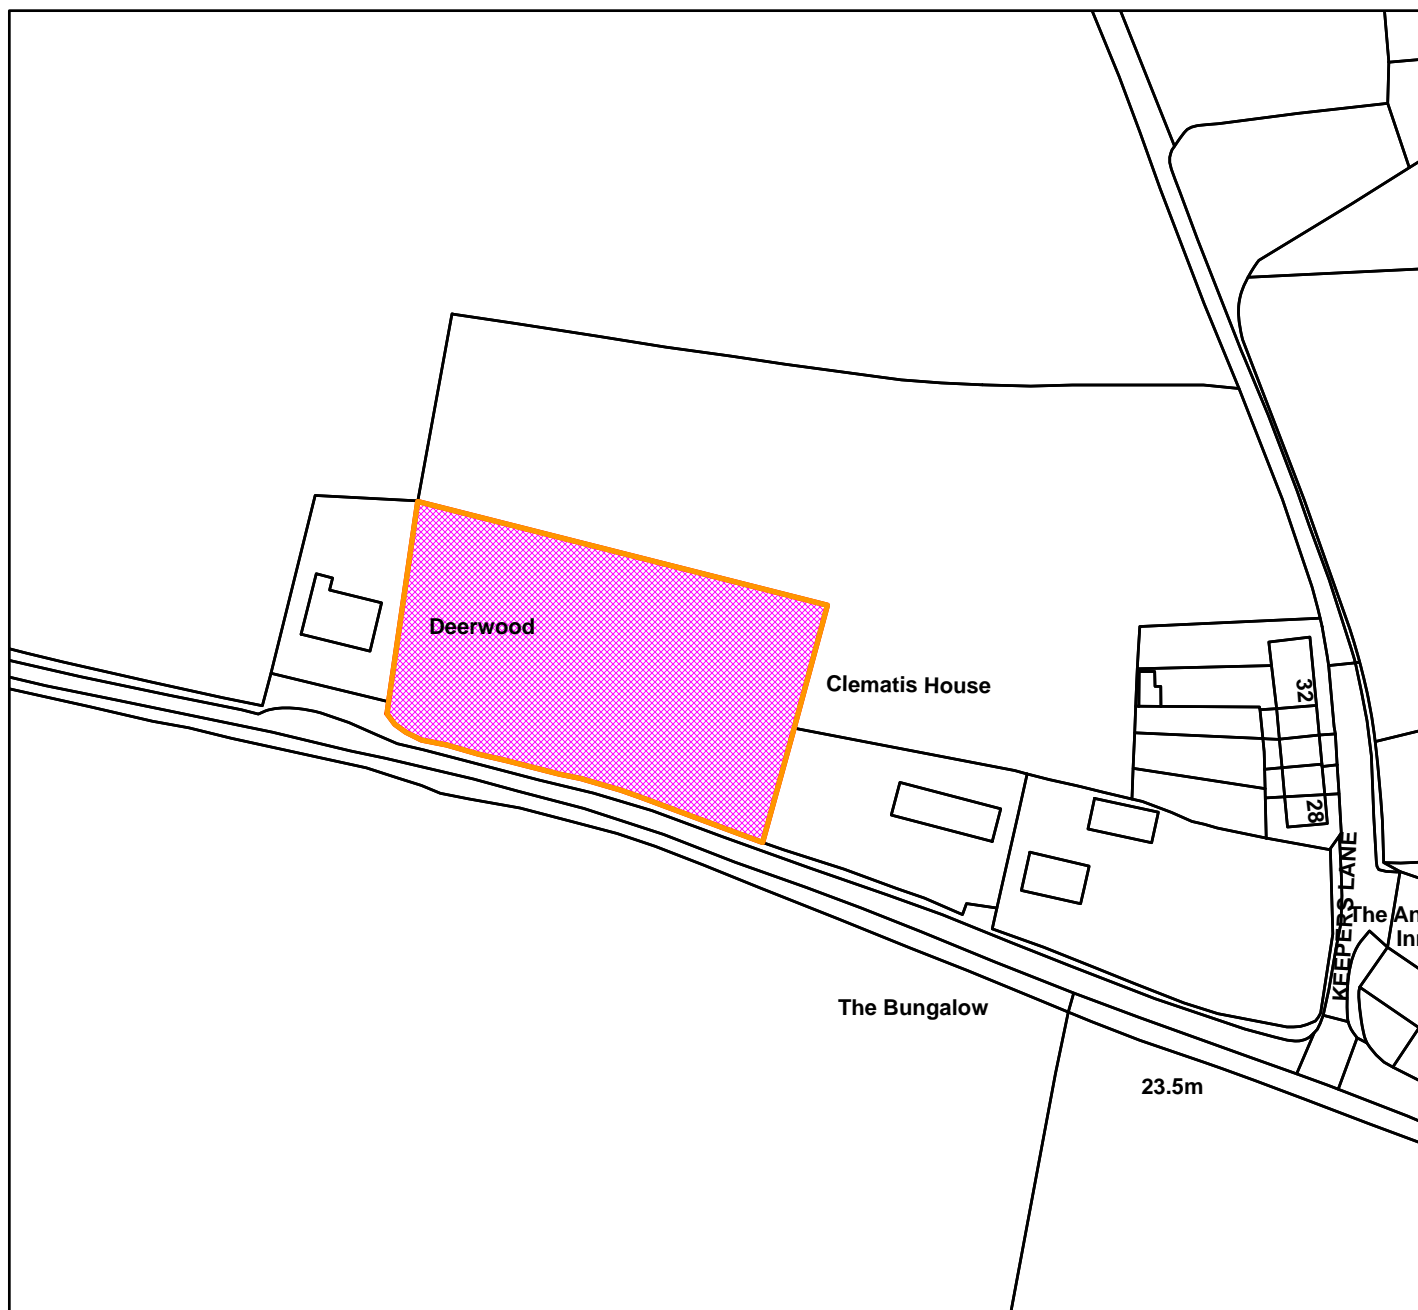

Scale: 1:1,250

Borough Council of  
**King's Lynn &  
West Norfolk**



Tel. 01553 616200 - Fax. 01553 691663

Organisation	BCKLWN
Department	Department
Comments	1:1250
Date	24/08/2016
MSA Number	0100024314