


16/00913/F

Tit Willow 16 Park Hill Dersingham

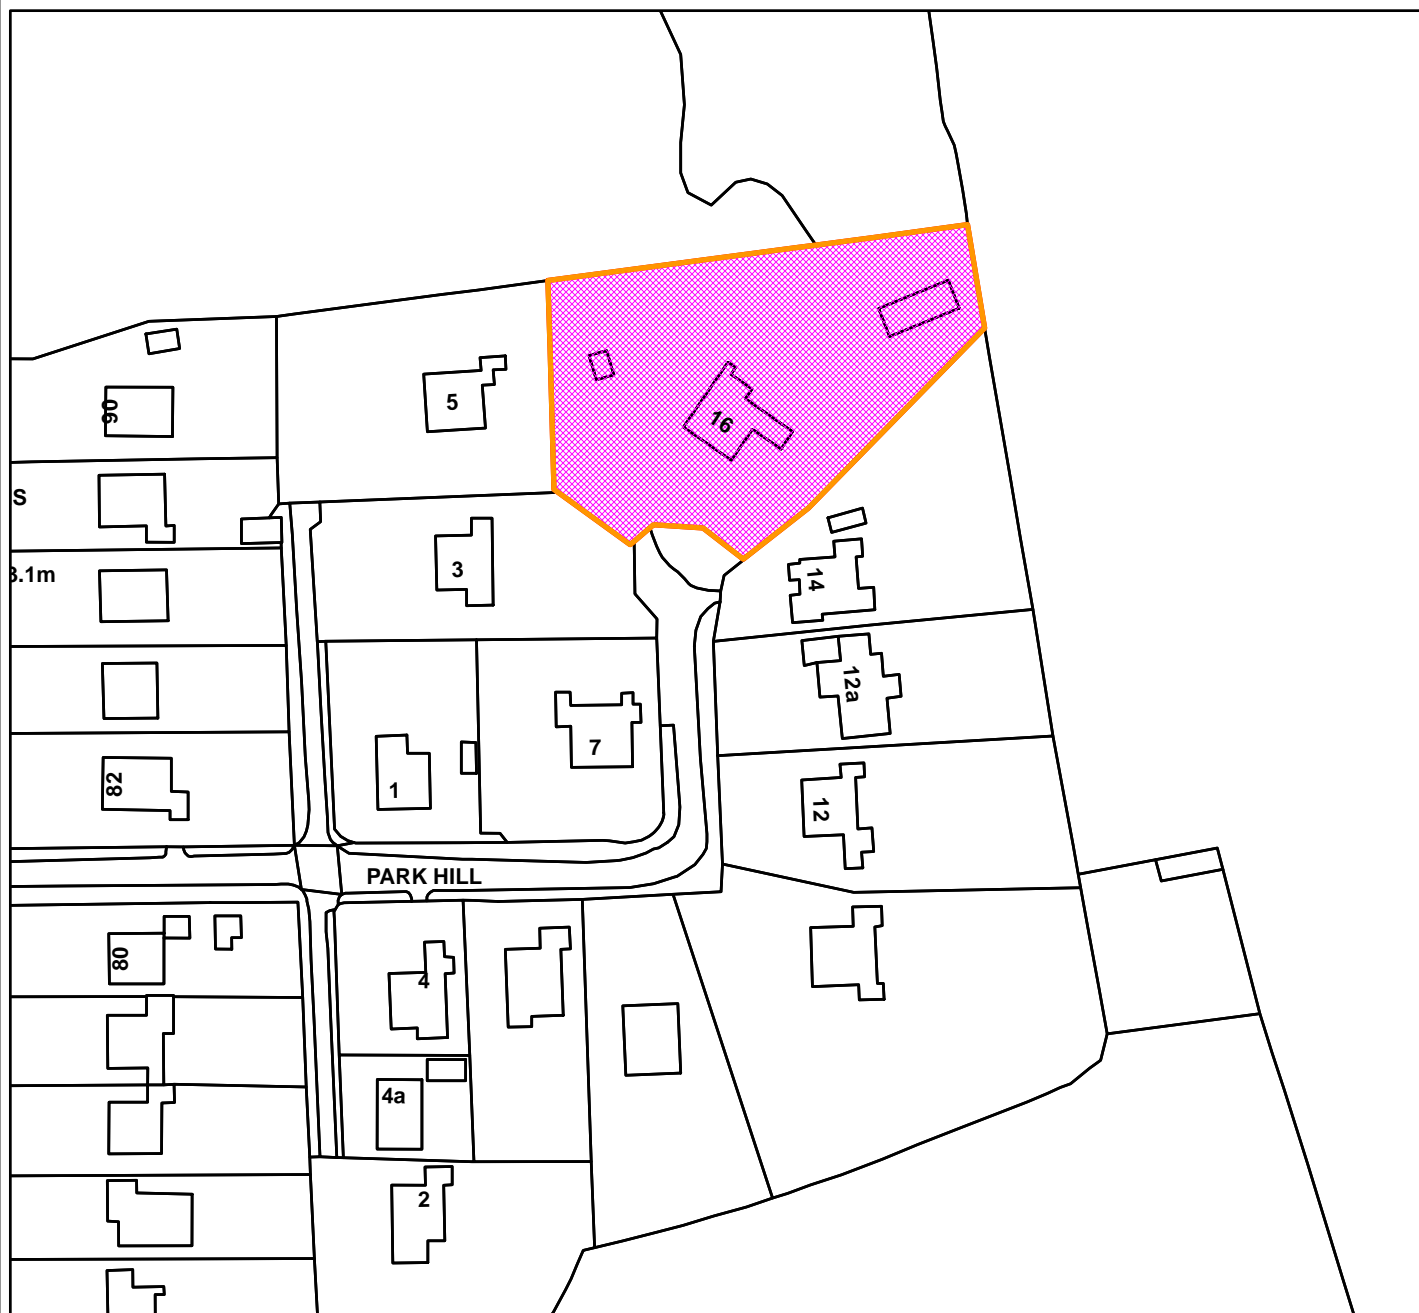

Scale: 1:1,250

Borough Council of  
**King's Lynn &  
West Norfolk**



Tel. 01553 616200 - Fax. 01553 691663

|              |            |
|--------------|------------|
| Organisation | BCKLWN     |
| Department   | Department |
| Comments     | 1:1250     |
| Date         | 24/08/2016 |
| MSA Number   | 0100024314 |