


16/01219/F

Journeys End 6 Peddars Way North Ringstead

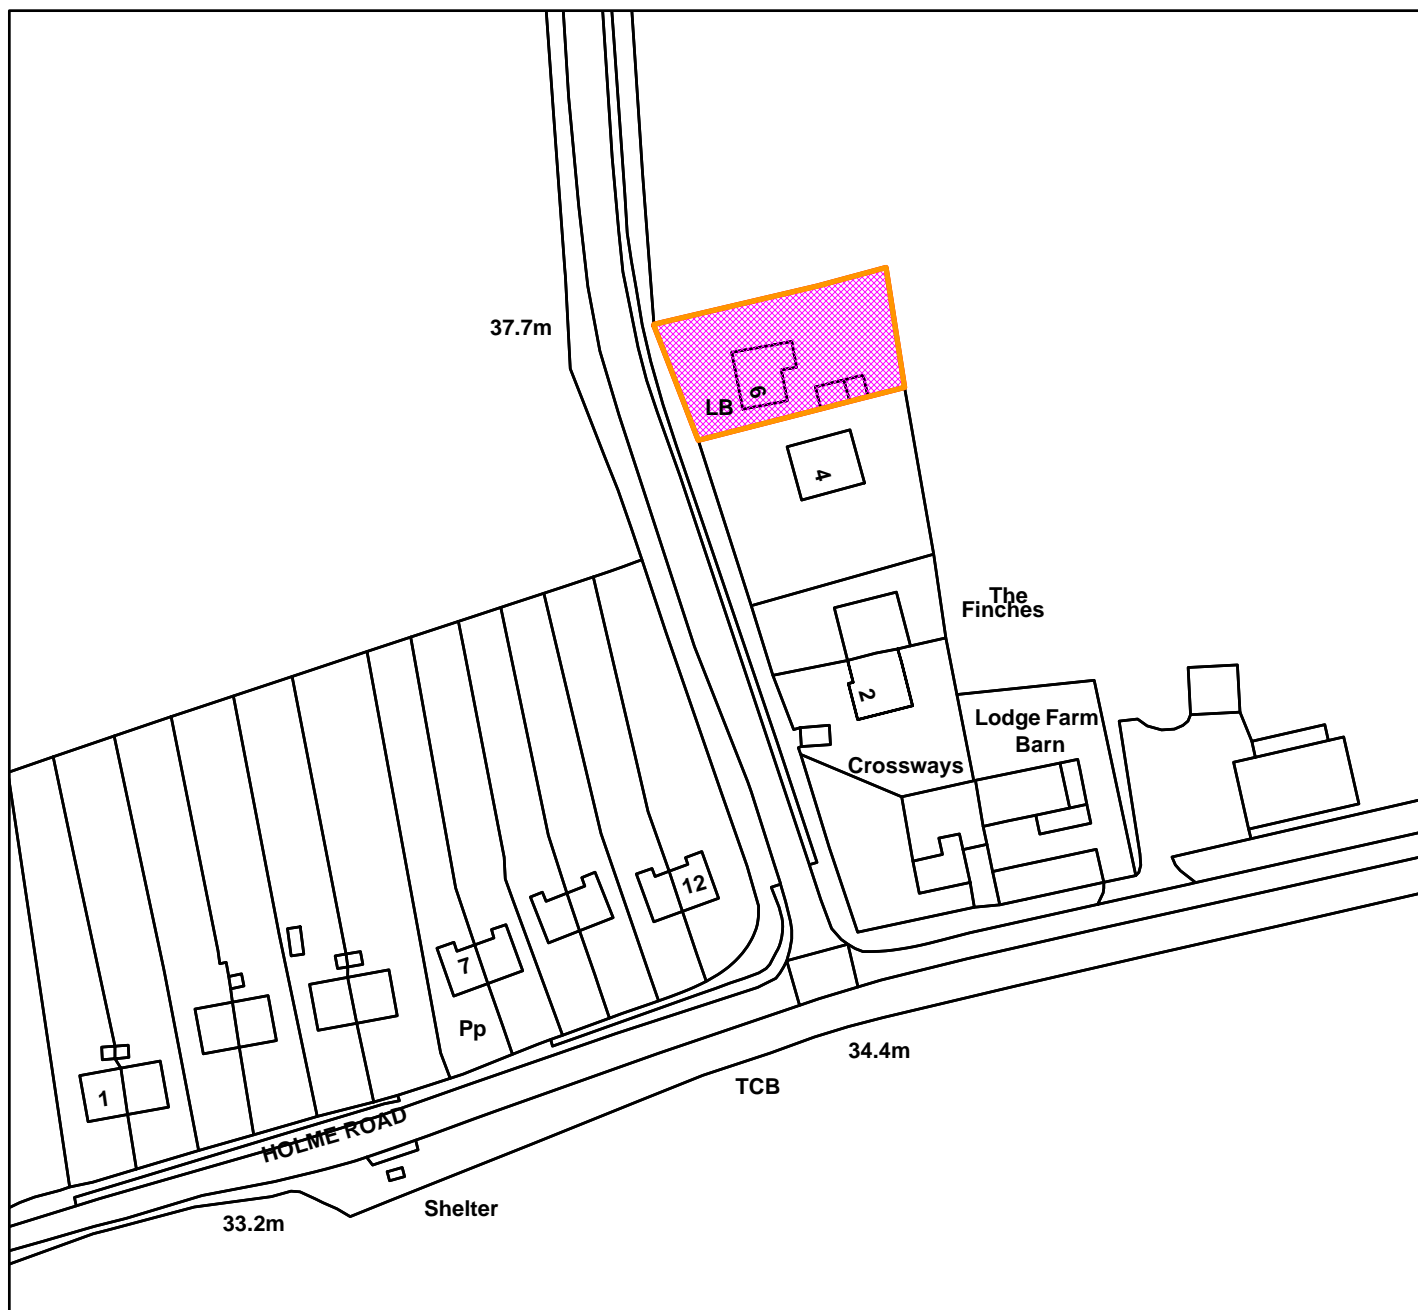

Scale: 1:1,250

Borough Council of
**King's Lynn &
West Norfolk**



Tel. 01553 616200 - Fax. 01553 691663

Organisation	BCKLWN
Department	Department
Comments	1:1250
Date	23/08/2016
MSA Number	0100024314