


KEY

- SHAKESPEARE BARN
- THEATRE SPACES
- PUBLIC SPACES
- STAFF SPACES
- CROFTERS CAFE

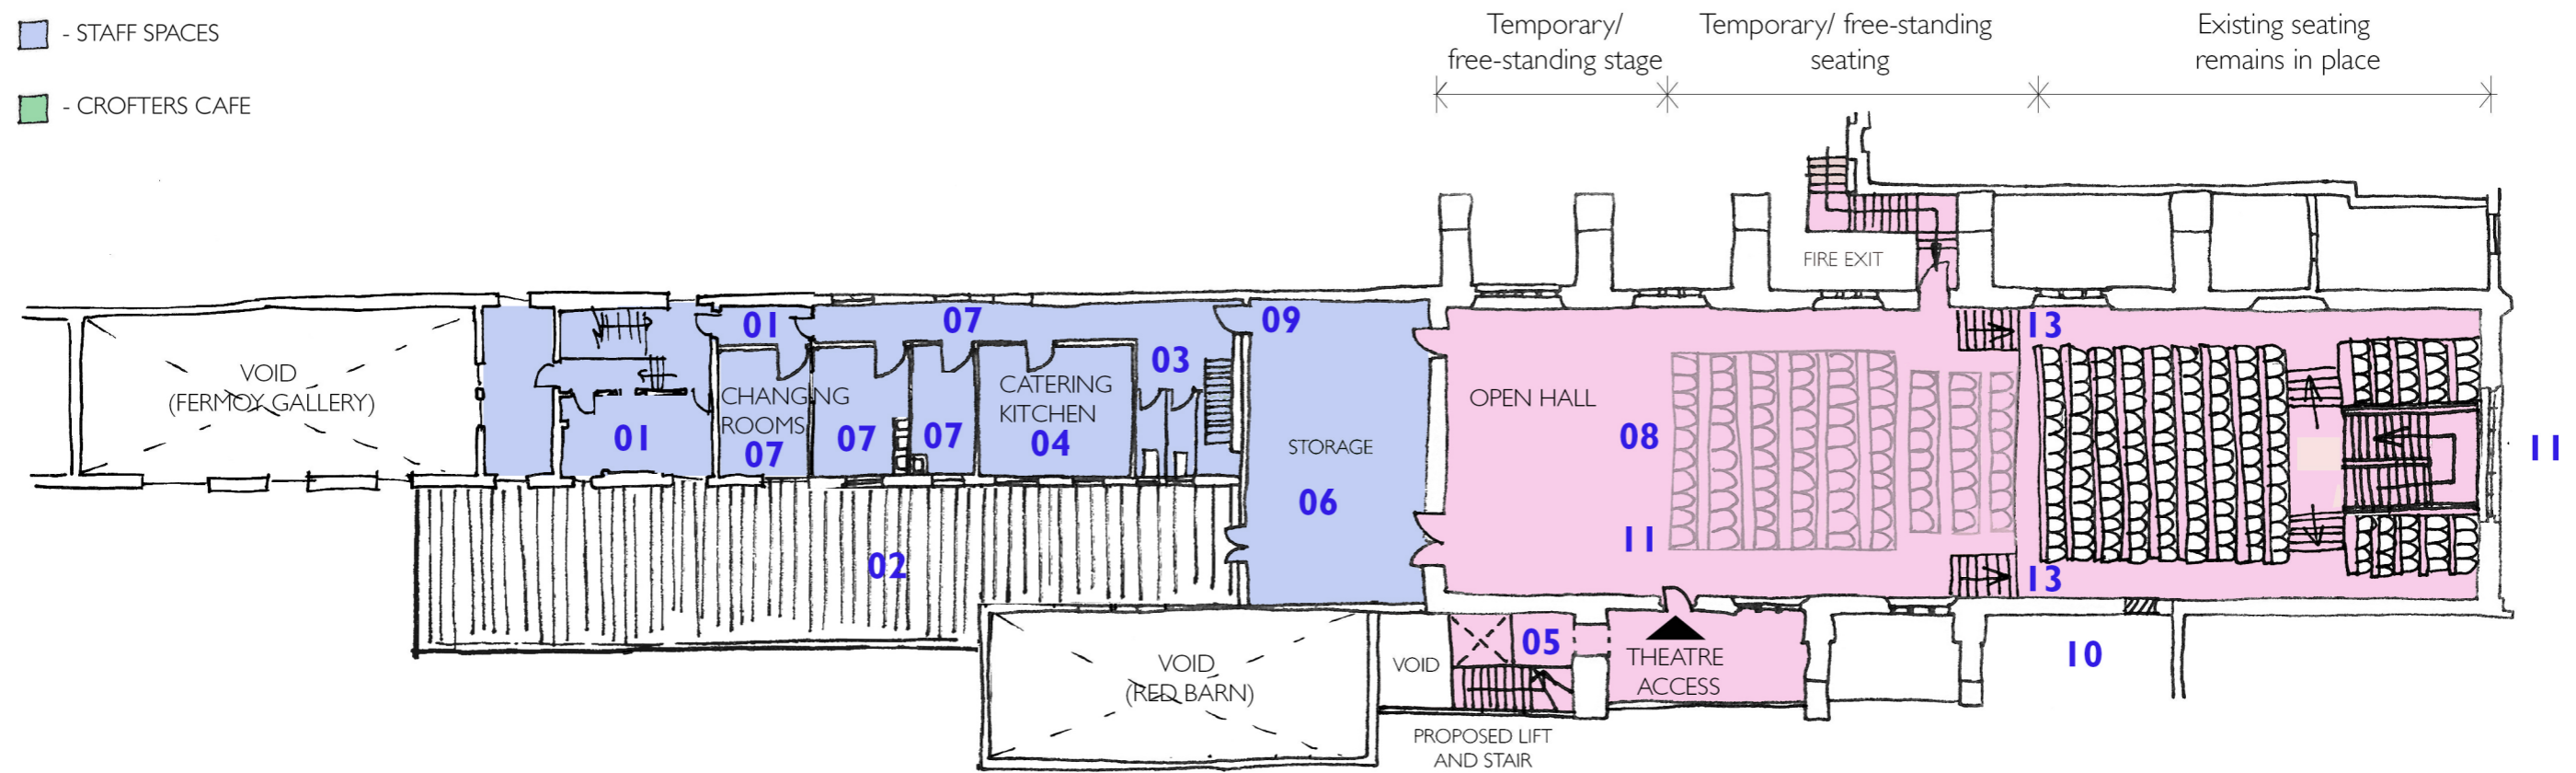

PROPOSED WORKS


- 01.** New corridor partition added to connect to Fermoy gallery
- 02.** New glass extension with zinc roof cladding, timber structure
- 03.** Existing WC cubicles extended wash-hand basins added
- 04.** Existing door and partitions re-arranged, new kitchen installed
- 05.** New lift and stair extension added, with glass facade and zinc roof, timber structure
- 06.** Existing floor level lowered, and partitions removed, new floor construction installed

- 07.** Light touch refurbishment, redecoration only, new floor finishes
- 08.** Full refurbishment, plaster repairs, overhaul doors and windows, full redecoration
- 09.** Existing stair removed
- 10.** Existing fire escape stair removed
- 11.** Existing staircase and seating to front of hall to remain, allow for new floor construction with oak boards and service void beneath
- 12.** One area of existing seating removed and floor re-levelled
- 13.** New balcony wall and timber stair construction

NOTE: New seating must be installed to meet current regulations and is therefore larger than the existing 1950's seating

SKETCH DRAWING '901

PROPOSED FIRST FLOOR PLAN

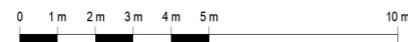

1:200 at A3

237497 ST GEORGE'S GUILDHALL

PURCELL