



21/01921/F

1 Study Drive South Wootton Kings Lynn Norfolk PE30 3UQ

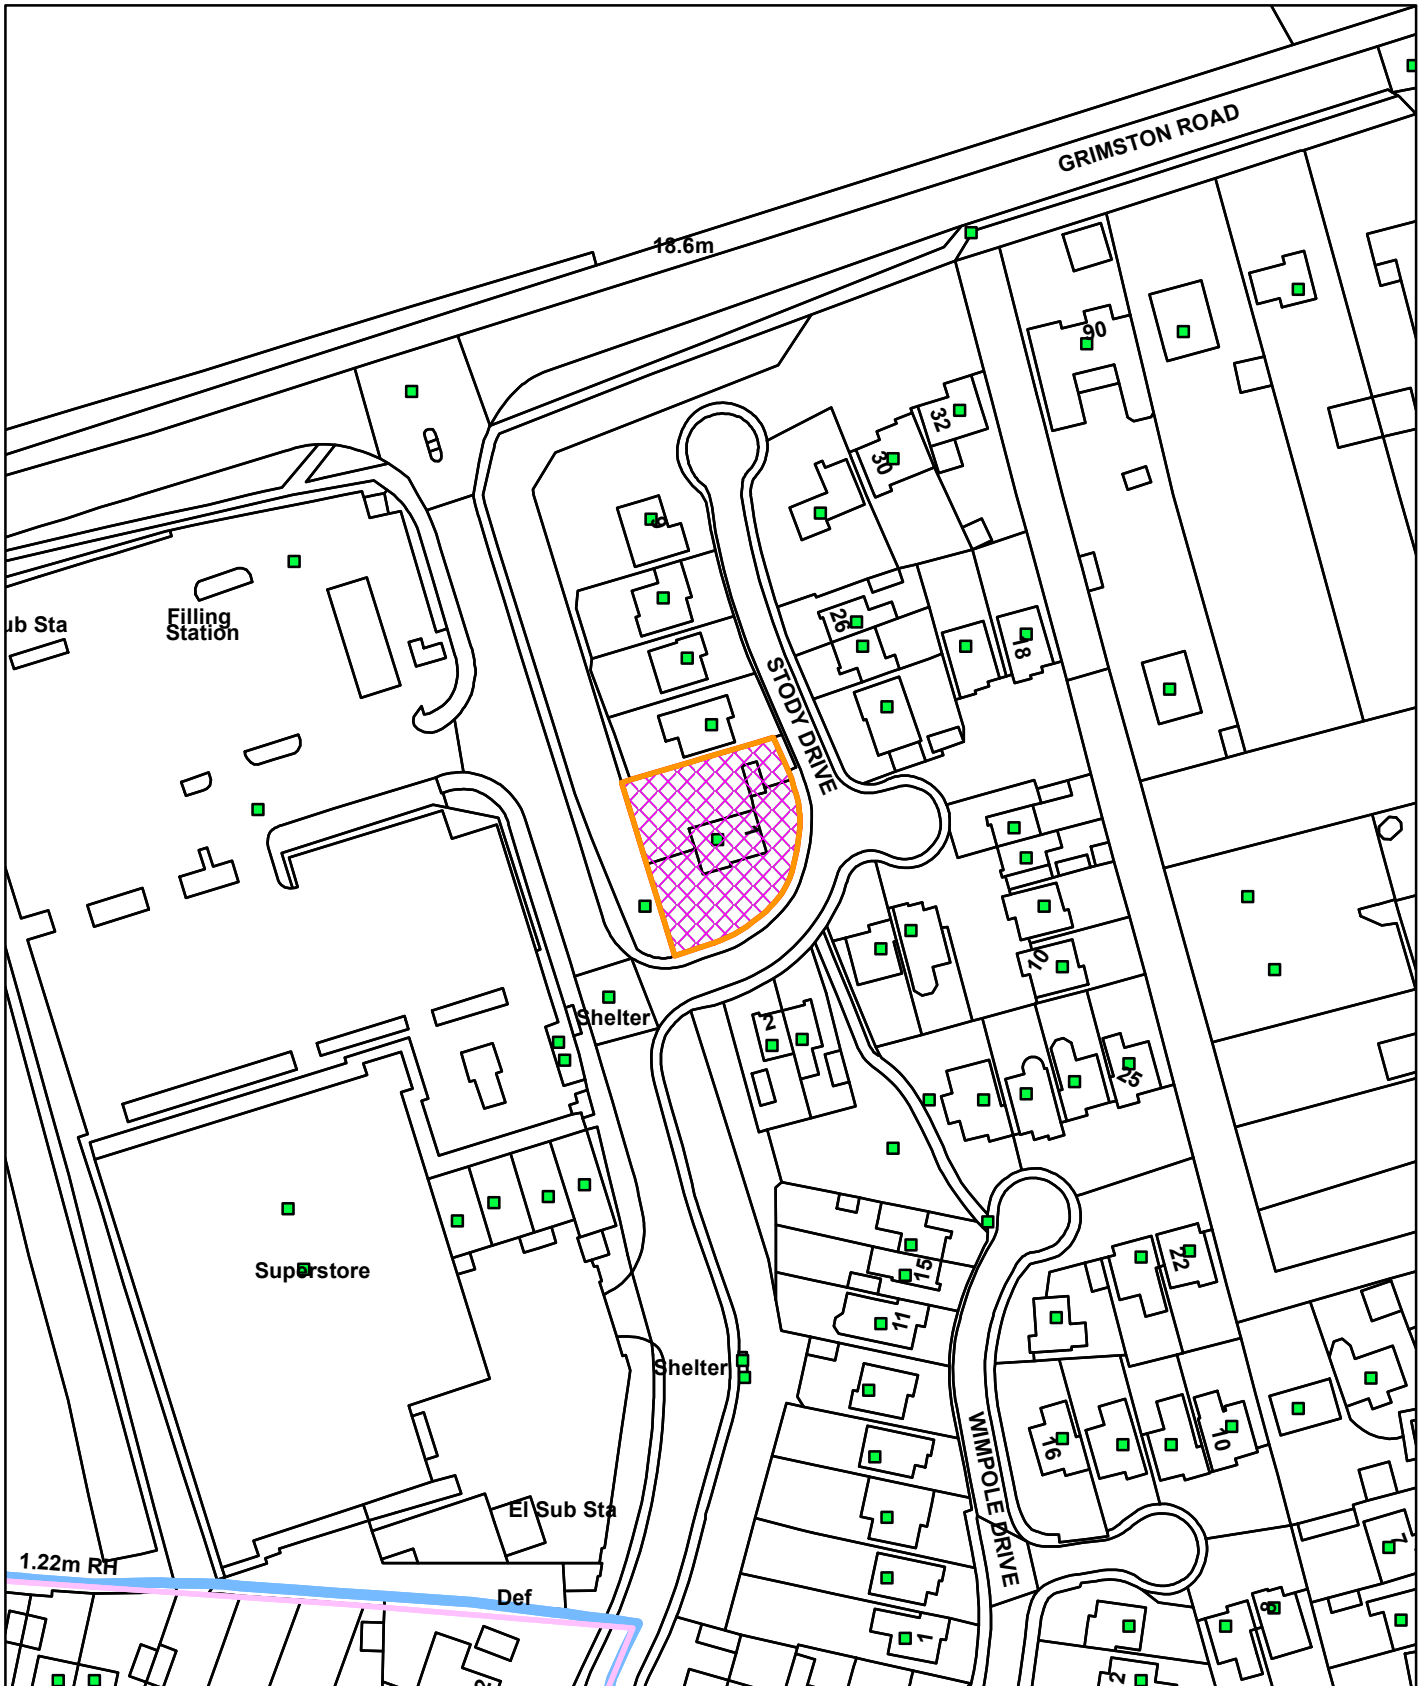

© Crown copyright and database rights 2023
Ordnance Survey 100024314

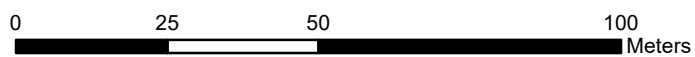

22/06/2023

