


23/01632/CU

Borough Council of
**King's Lynn &
West Norfolk**



179 The Drove Barroway Drove PE30 0AL

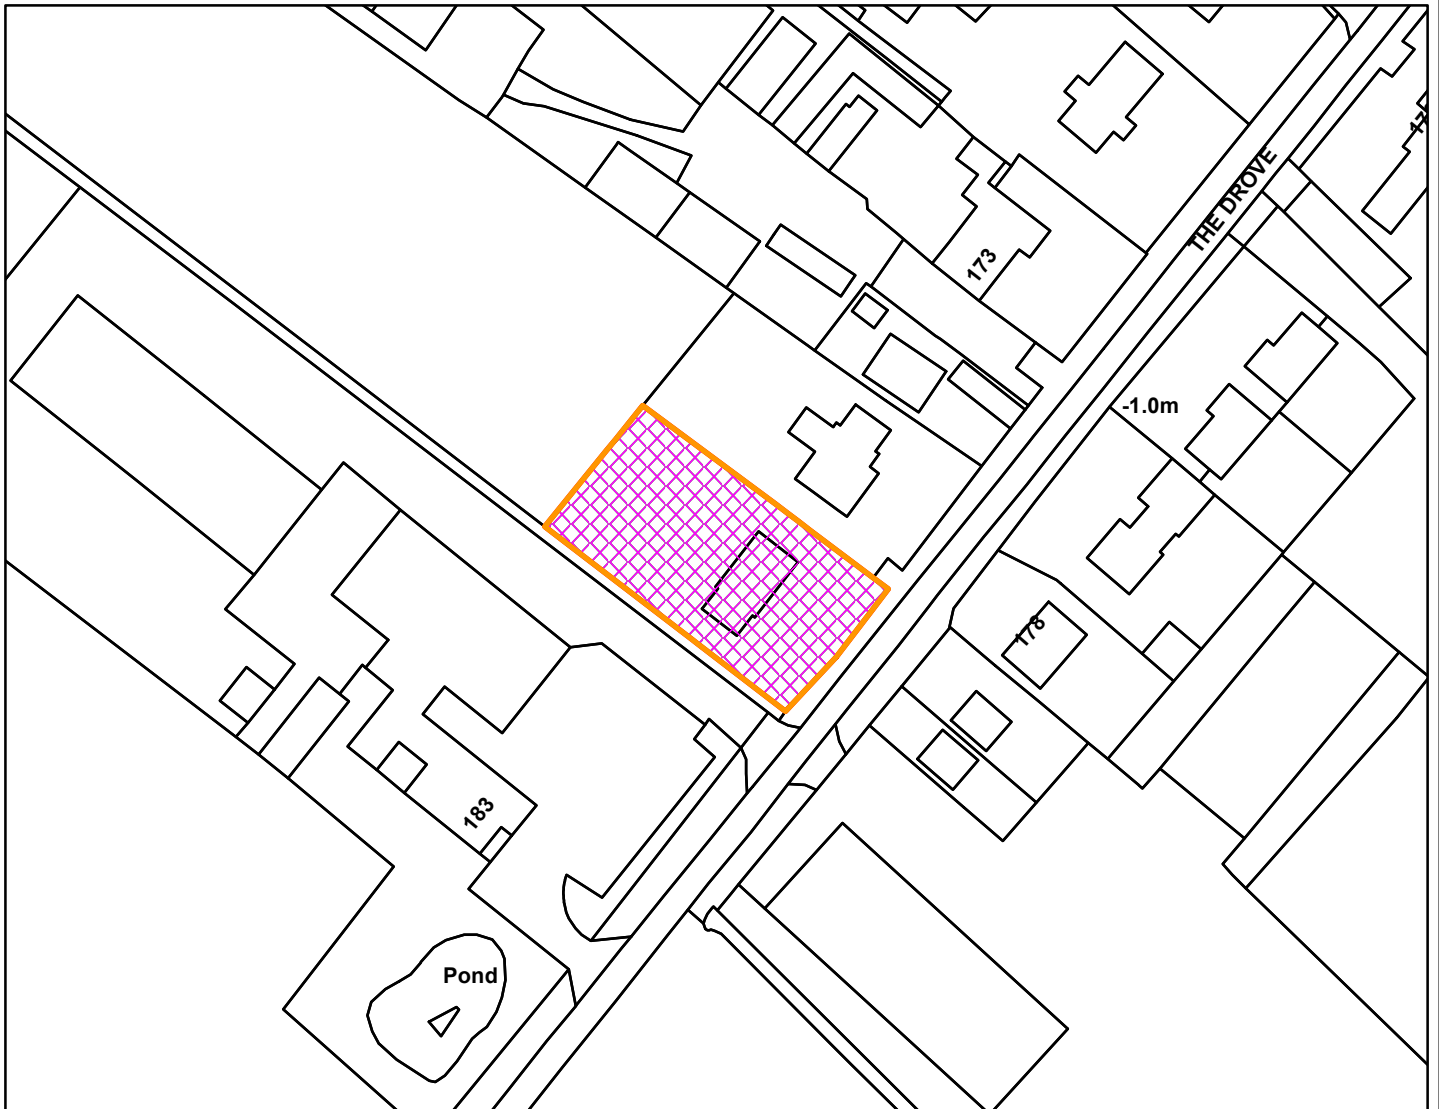

Legend

Scale: 1:1,250

Reproduced from the Ordnance Survey map with permission of the Controller of His Majesty's Stationery Office © Crown Copyright 2023.

Unauthorised reproduction infringes Crown Copyright and may lead to prosecution or civil proceedings.

Organisation	BCKLWN
Department	Department
Comments	
Date	22/11/2023
MSA Number	0100024314