


23/01693/F

Borough Council of
King's Lynn &
West Norfolk



Blackbarn Drove Ringmore Road Southery PE38 0NL

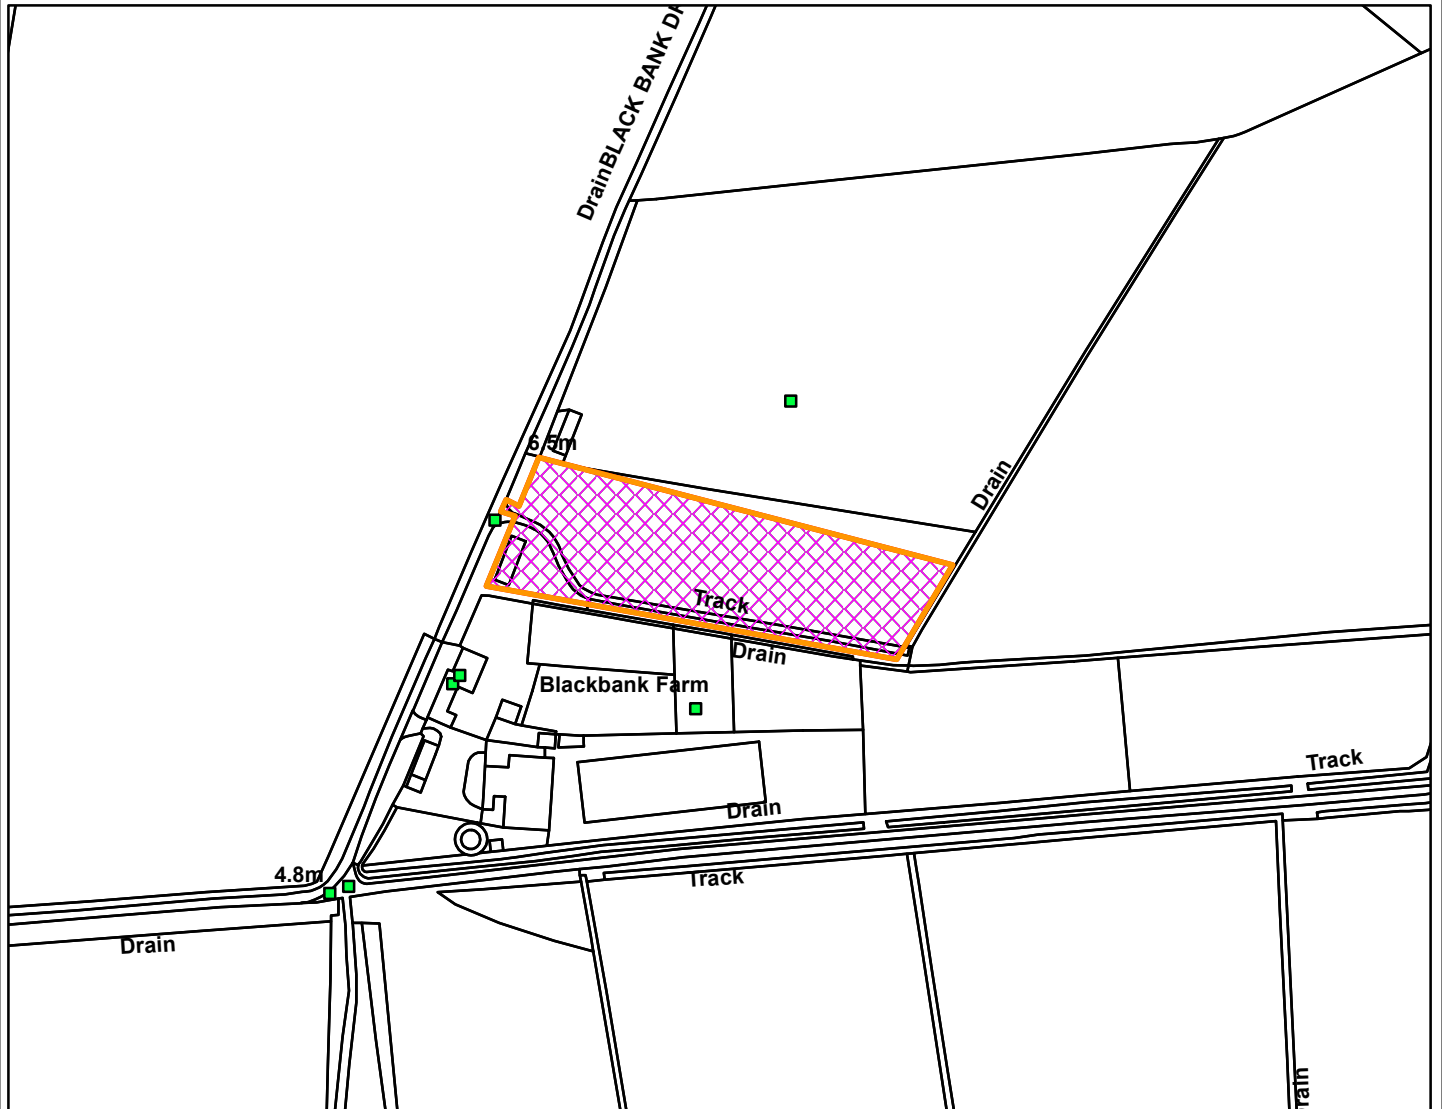

Legend

Scale: 1:2,500

Reproduced from the Ordnance Survey map with permission of the Controller of His Majesty's Stationery Office © Crown Copyright 2023.

Unauthorised reproduction infringes Crown Copyright and may lead to prosecution or civil proceedings.

Organisation	BCKLWN
Department	Department
Comments	Not Set
Date	20/12/2023
MSA Number	0100024314