


23/00580/F

Borough Council of  
King's Lynn &  
West Norfolk



Barns North of Thornham Road Holme next The Sea PE36 6LR

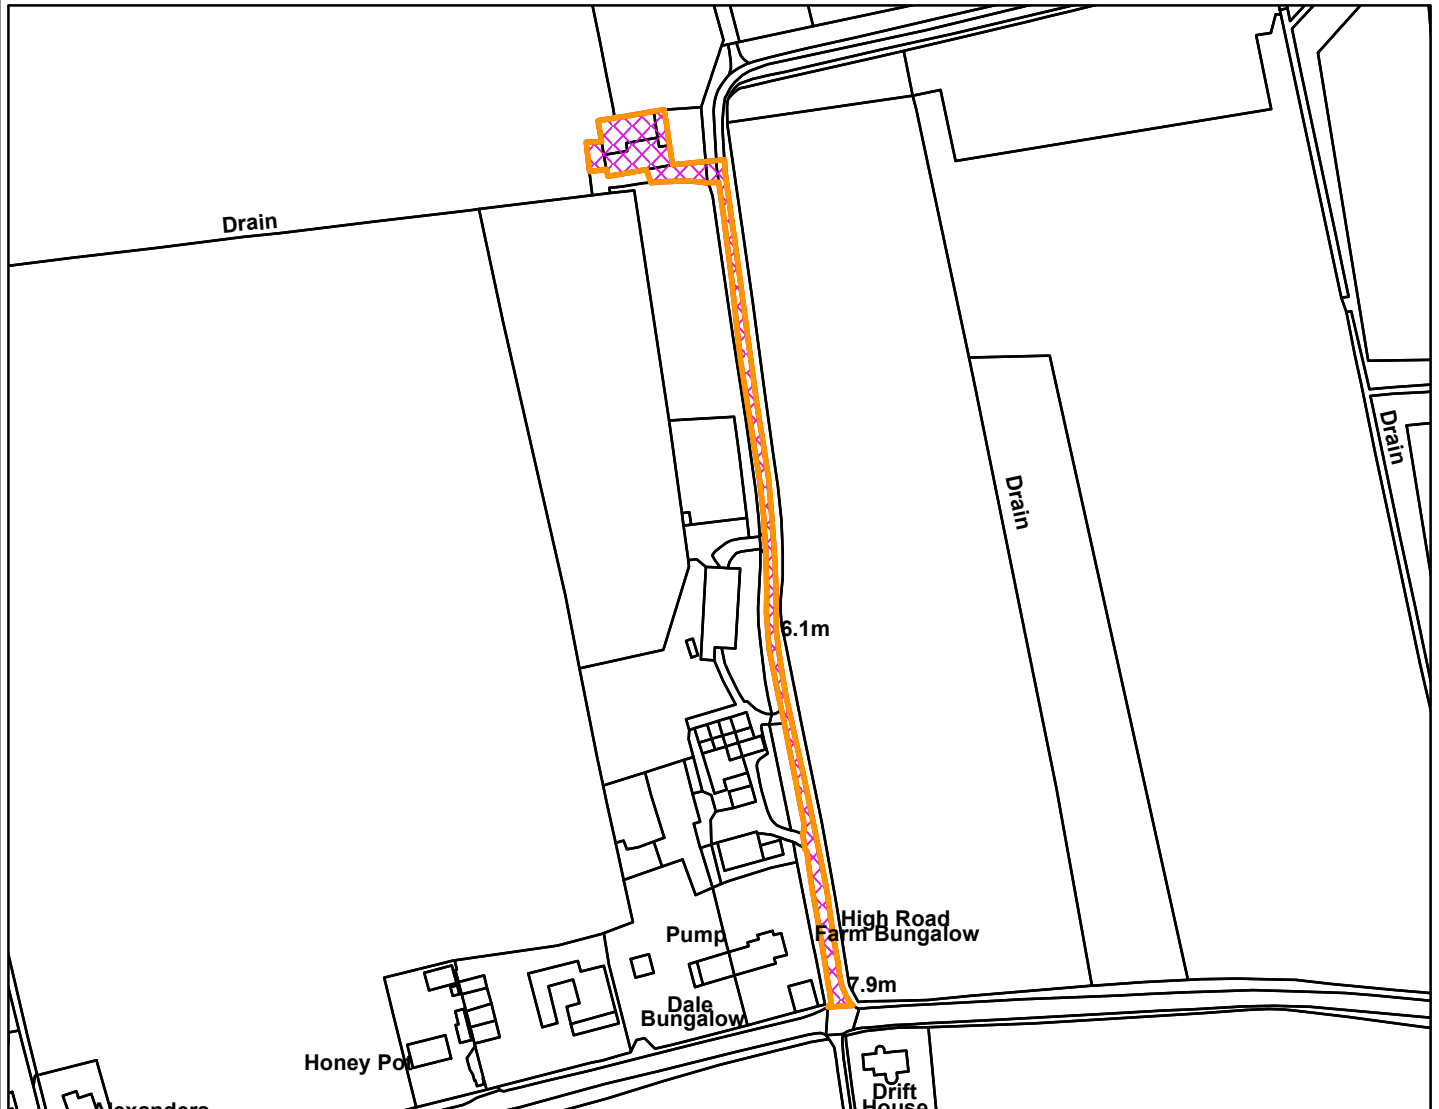

**Legend**

**Scale:** 1:2,500

Reproduced from the Ordnance Survey map with permission of the Controller of His Majesty's Stationery Office © Crown Copyright 2023.

Unauthorised reproduction infringes Crown Copyright and may lead to prosecution or civil proceedings.

Organisation	BCKLWN
Department	Department
Comments	
Date	24/01/2024
MSA Number	0100024314