


23/00178/RMM

Borough Council of
**King's Lynn &
West Norfolk**



Furlong Store Furlong Road Stoke Ferry PE33 9SX

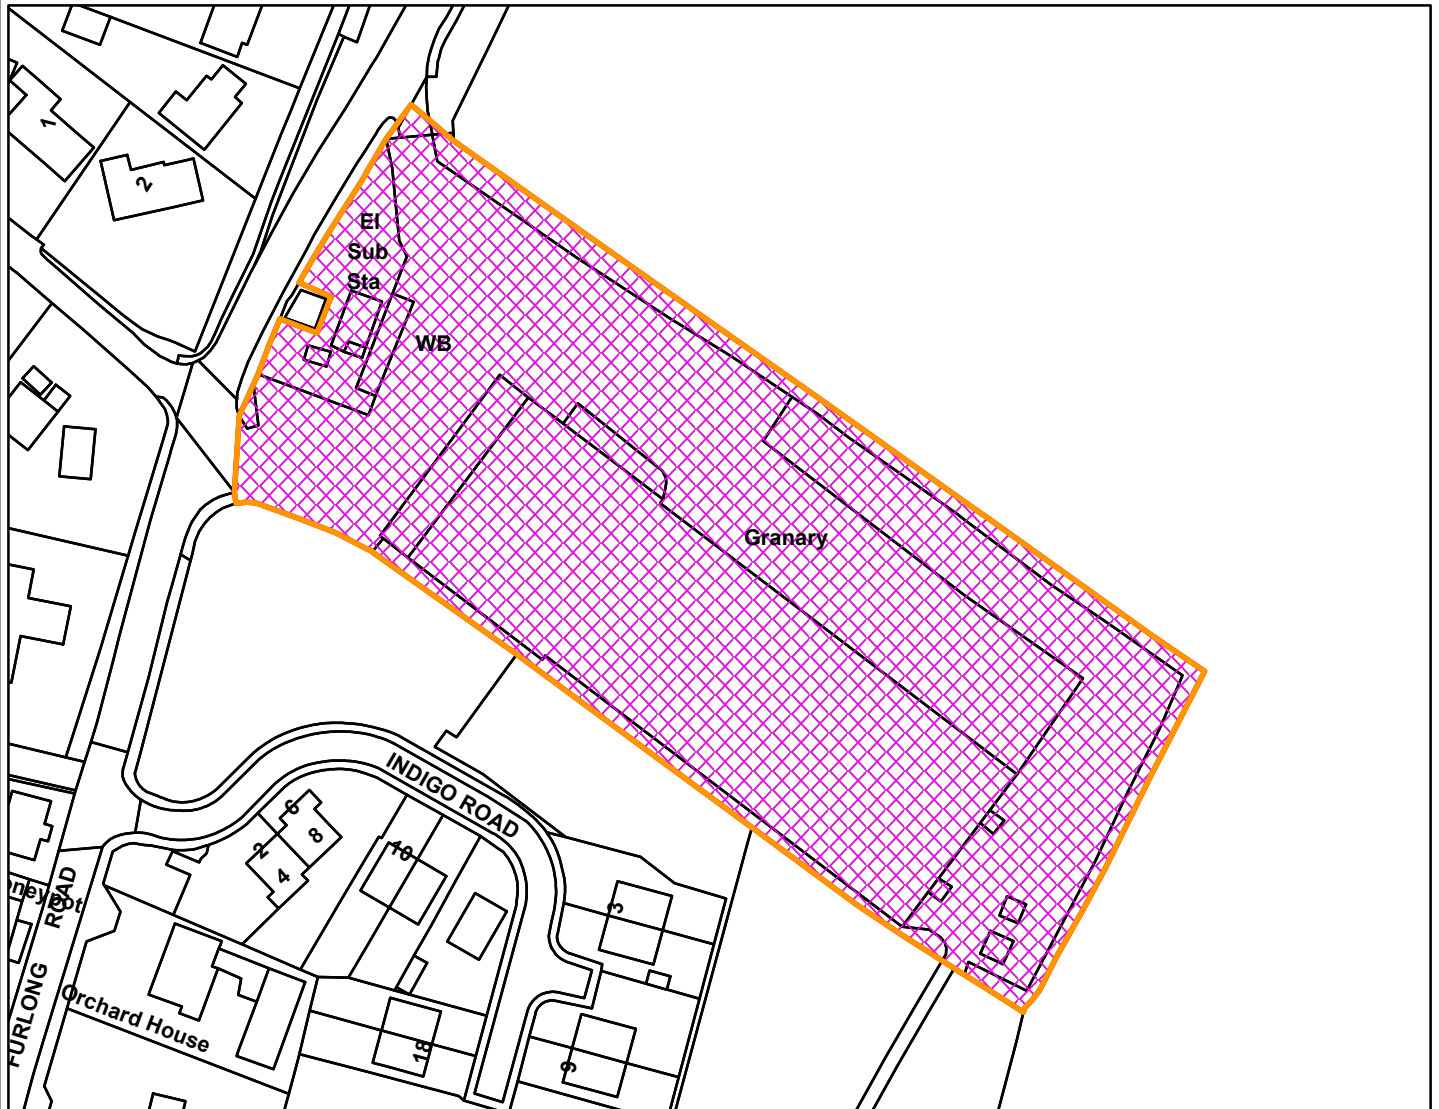

Legend

Scale: 1:1,250

Reproduced from the Ordnance Survey map with permission of the Controller of His Majesty's Stationery Office © Crown Copyright 2023.

Unauthorised reproduction infringes Crown Copyright and may lead to prosecution or civil proceedings.

Organisation	BCKLWN
Department	Department
Comments	
Date	21/02/2024
MSA Number	0100024314