


23/02244/F



Church of St Mary Church Road Wimbotsham PE34 3QL

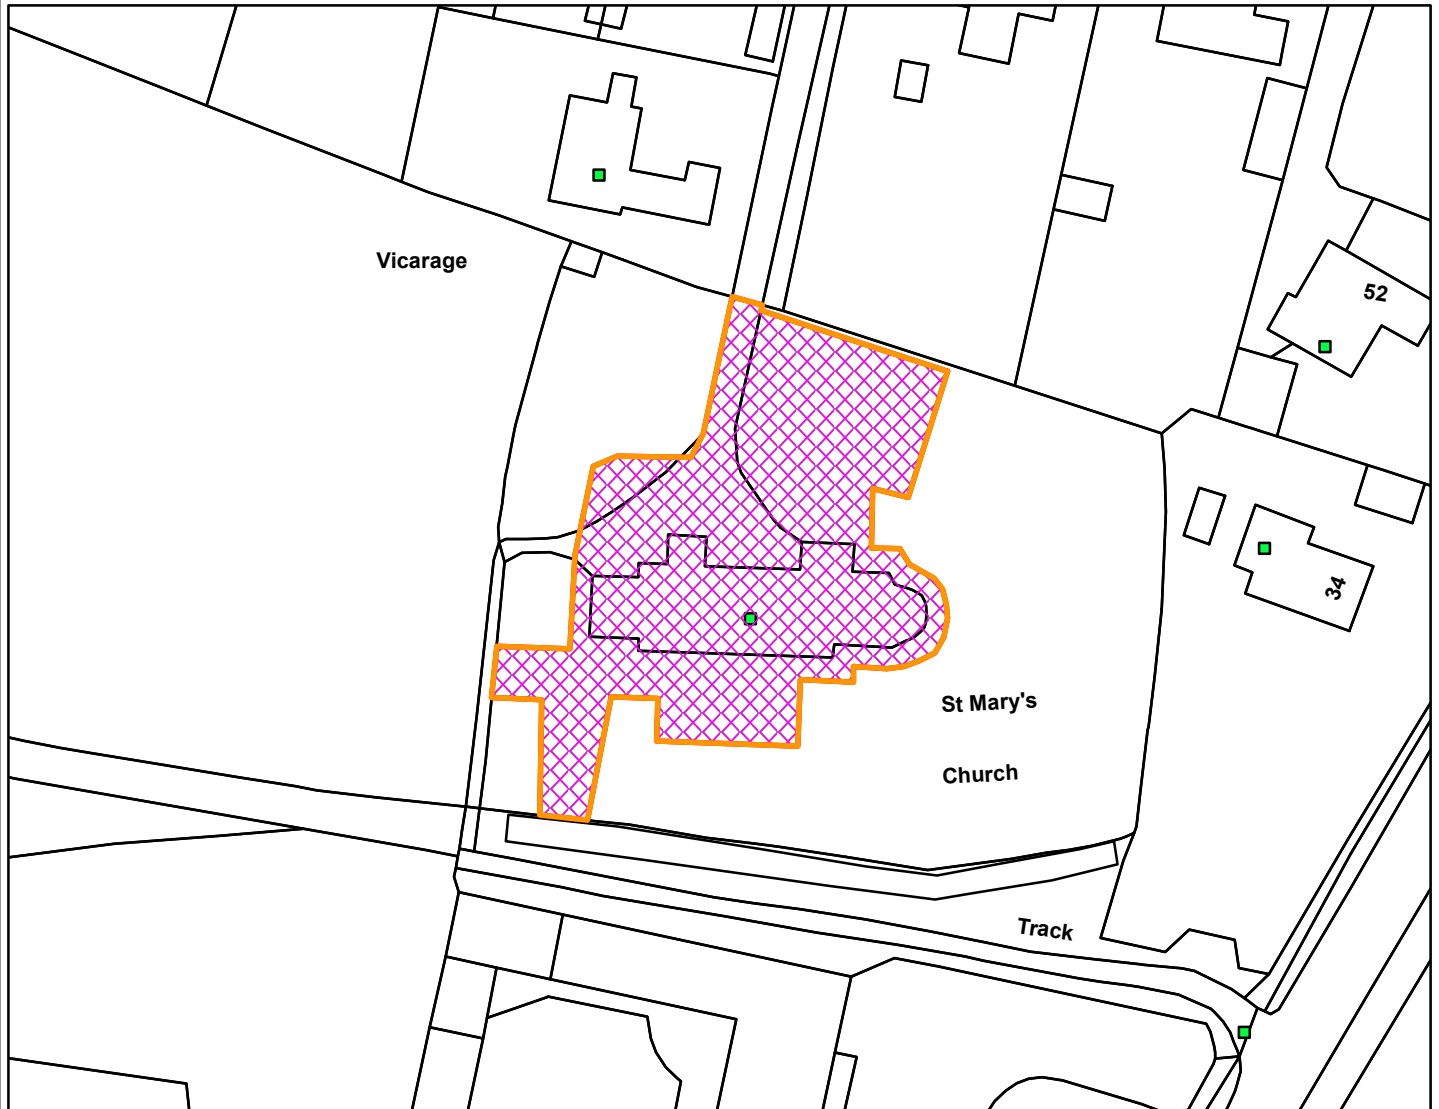

Legend

Scale: 1:750

Reproduced from the Ordnance Survey map with permission of the Controller of His Majesty's Stationery Office © Crown Copyright 2023.

Unauthorised reproduction infringes Crown Copyright and may lead to prosecution or civil proceedings.

Organisation	BCKLWN
Department	Planning
Comments	
Date	23/04/2024
MSA Number	0100024314