


23/00932/F

Borough Council of
King's Lynn &
West Norfolk

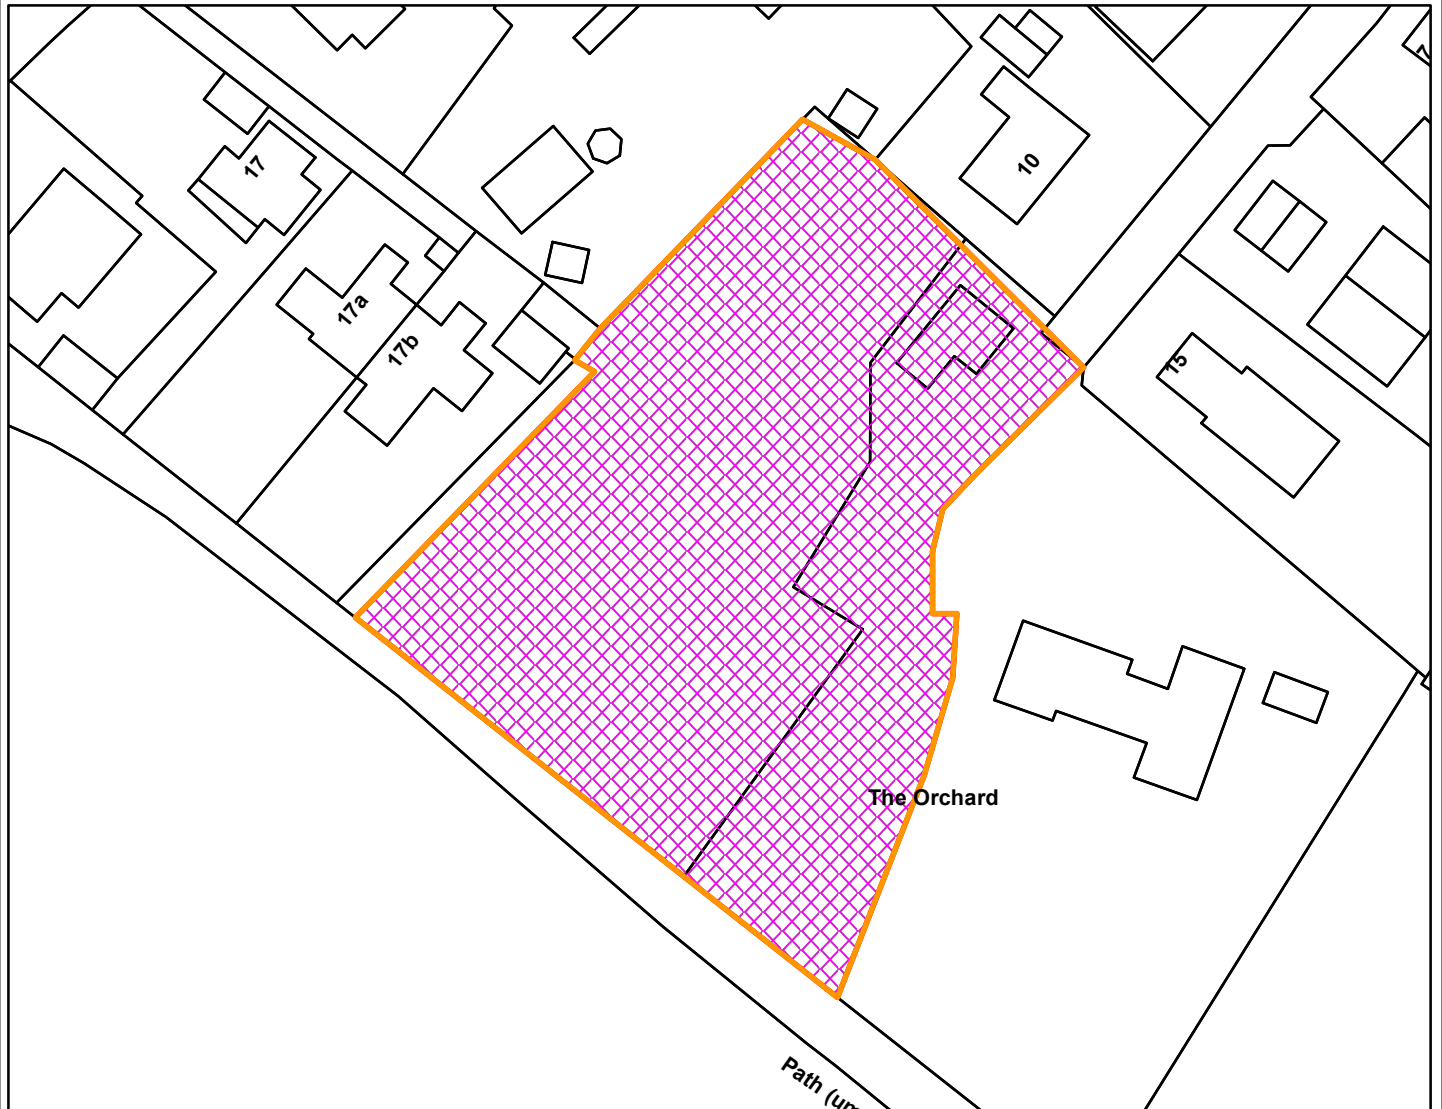

The Orchard 17 Senters Road Dersingham PE31 6LJ



Legend

Scale: 1:750

Reproduced from the Ordnance Survey map with permission of the Controller of His Majesty's Stationery Office © Crown Copyright 2023.

Unauthorised reproduction infringes Crown Copyright and may lead to prosecution or civil proceedings.

Organisation	BCKLWN
Department	Department
Comments	Not Set
Date	15/07/2024
MSA Number	0100024314